





CANARY WHARF
GROUP PLC

NQ.LBC.02

North Quay Application Drawings

Allies and Morrison
July 2020

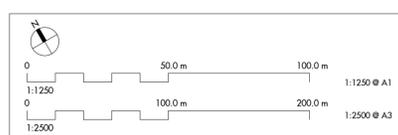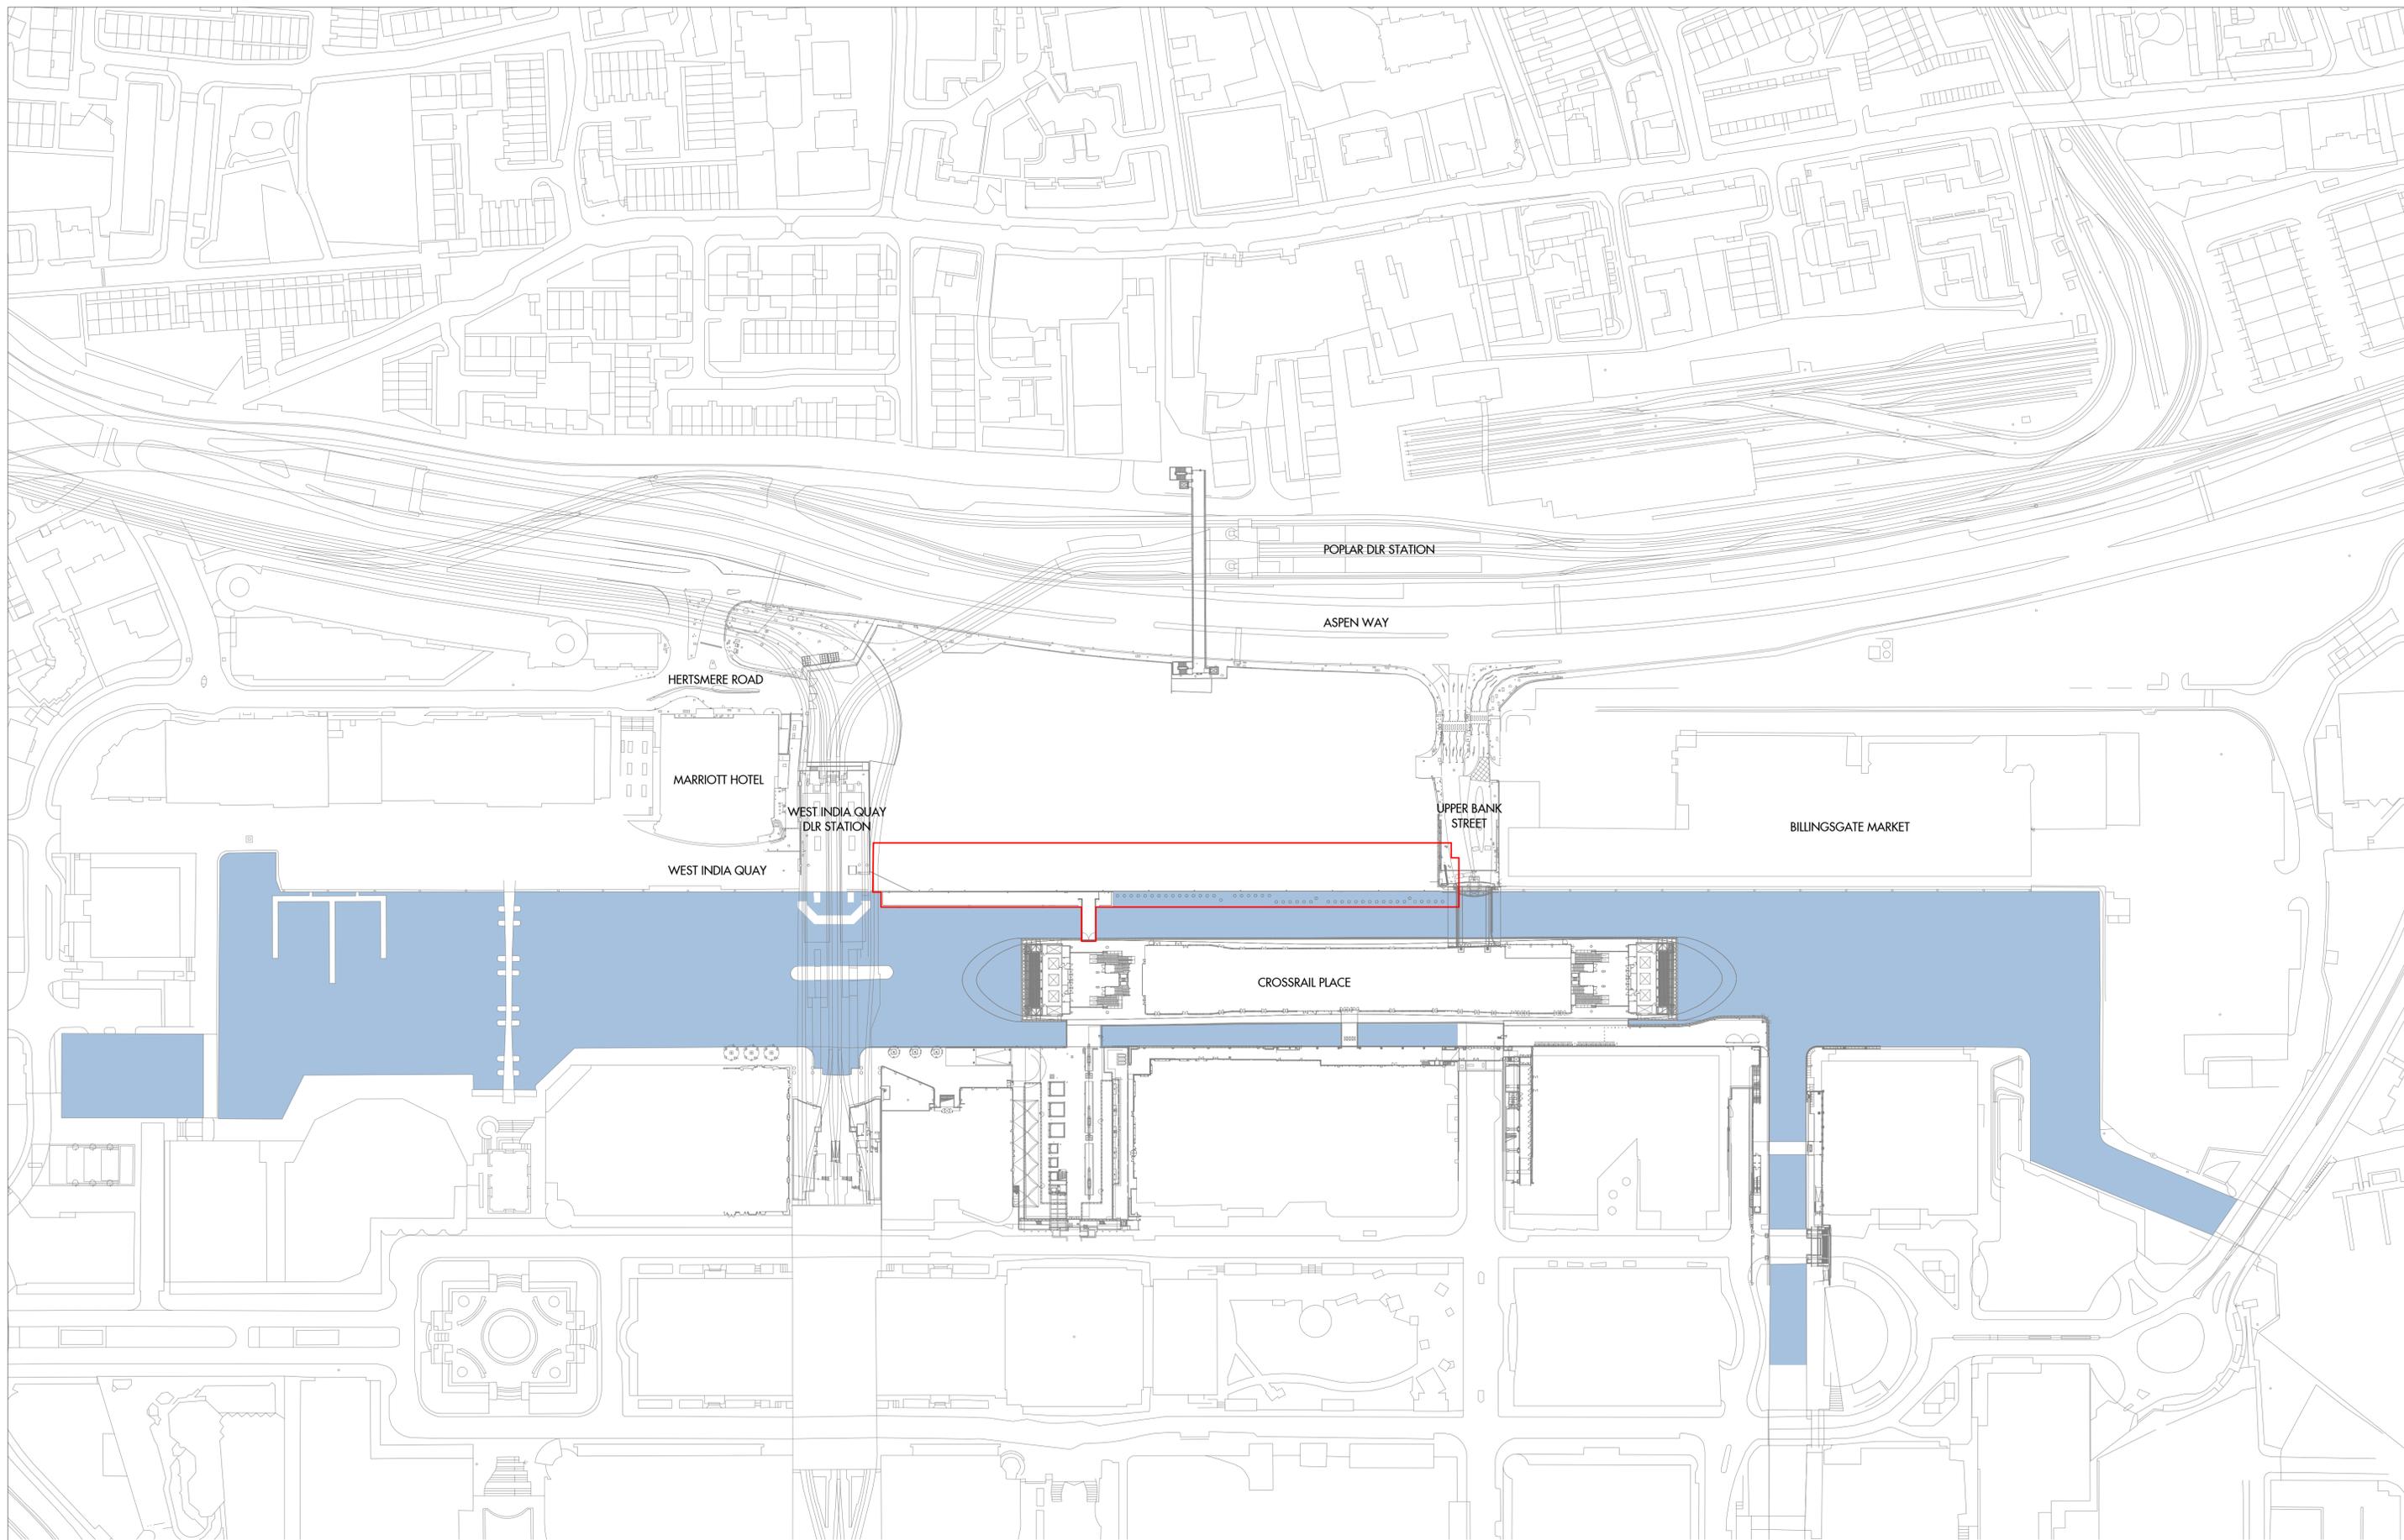

REV	DATE	DESCRIPTION	CD
P0	JULY 2020	PLANNING SUBMISSION	LP

Figured dimensions are in millimetres unless noted otherwise. All dimensions and levels shall be verified on site before proceeding with works. Detailed site surveys to be carried out to verify positions and level relationships with the features and evidence survey. The Architect must be notified of any discrepancy. Boundaries are indicative only and are to be verified by others. Allis & Morrison LLP is not responsible for any errors caused by the transmission, translation, software or computer systems. Allis & Morrison LLP is not responsible for any errors caused by the consequences of any use made of the drawings or models other than that for which they were produced by Allis & Morrison LLP for the Client. All Intellectual Property Rights reserved.

KEY
 — Application Site Boundary



NOTES:

Allis and Morrison LLP
 85 Southwark Street
 London SE1 0HQ
 telephone 020 7921 0100
 facsimile 020 7921 0101
 email studio@allisandmorrison.com

North Quay Masterplan
EXISTING SITE LOCATION PLAN
 LISTED BUILDING CONSENT APPLICATION
 19141-00-07-020

SCALE 1 : 1250 @A1 1 : 2500 @A3

PO
 Revision
FOR INFORMATION

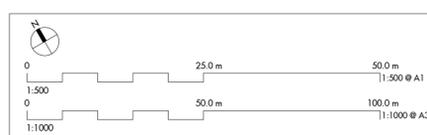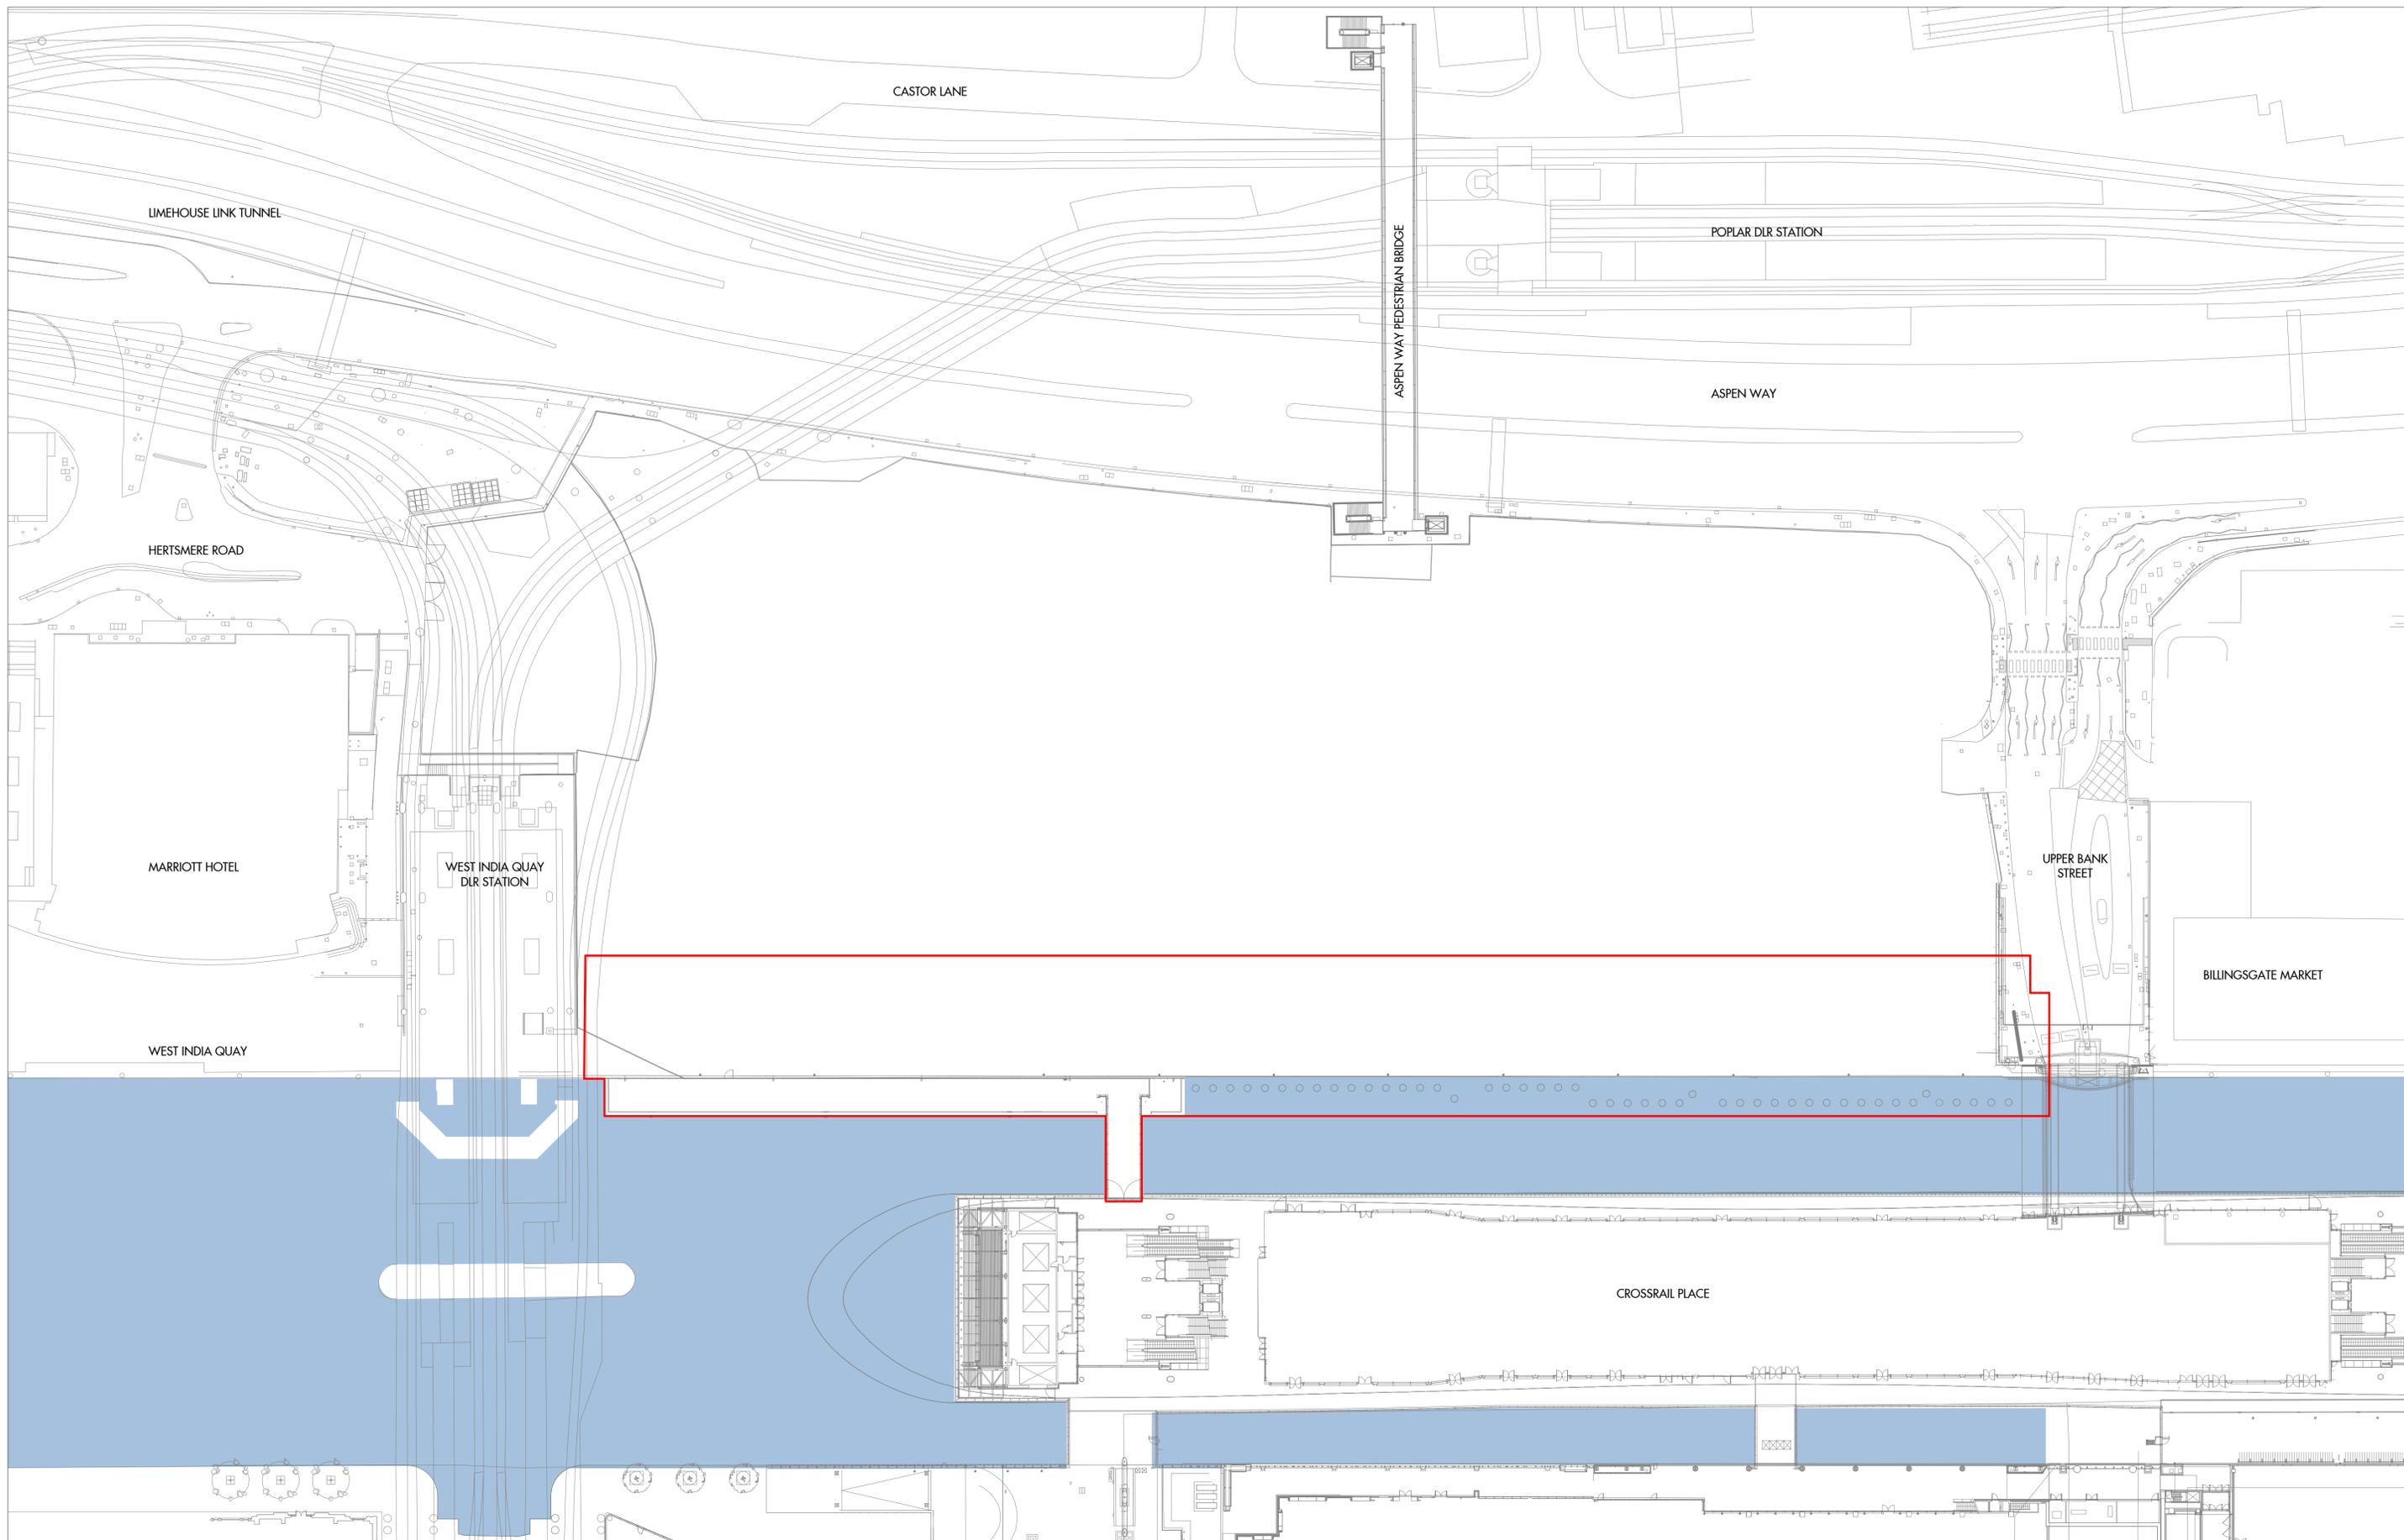

REV	DATE	DESCRIPTION	CD
P0	JULY 2020	PLANNING SUBMISSION	IP

Figured dimensions are in millimetres unless noted otherwise. All dimensions and levels shall be verified on site before proceeding with works. Detailed site surveys to be carried out to verify positions and level relationships with the features and evidence survey. The Architect must be notified of any discrepancy. Boundaries are indicative only and are to be verified by others. Allis & Morrison LLP is not responsible for any errors caused by the transmission, translation, software or computer systems. All Intellectual Property Rights reserved.

KEY
 — Application Site Boundary



NOTES:

Allis and Morrison LLP
 85 Southwark Street
 London SE1 0HX
 telephone 020 7921 0100
 facsimile 020 7921 0101
 email studio@allisandmorrison.com

North Quay Masterplan
 EXISTING SITE PLAN
 LISTED BUILDING CONSENT APPLICATION
 19141-00-07-400

SCALE 1 : 500 @A1 1 : 1000 @A3

PO
 Revision
 FOR INFORMATION

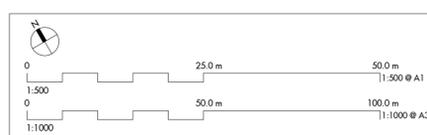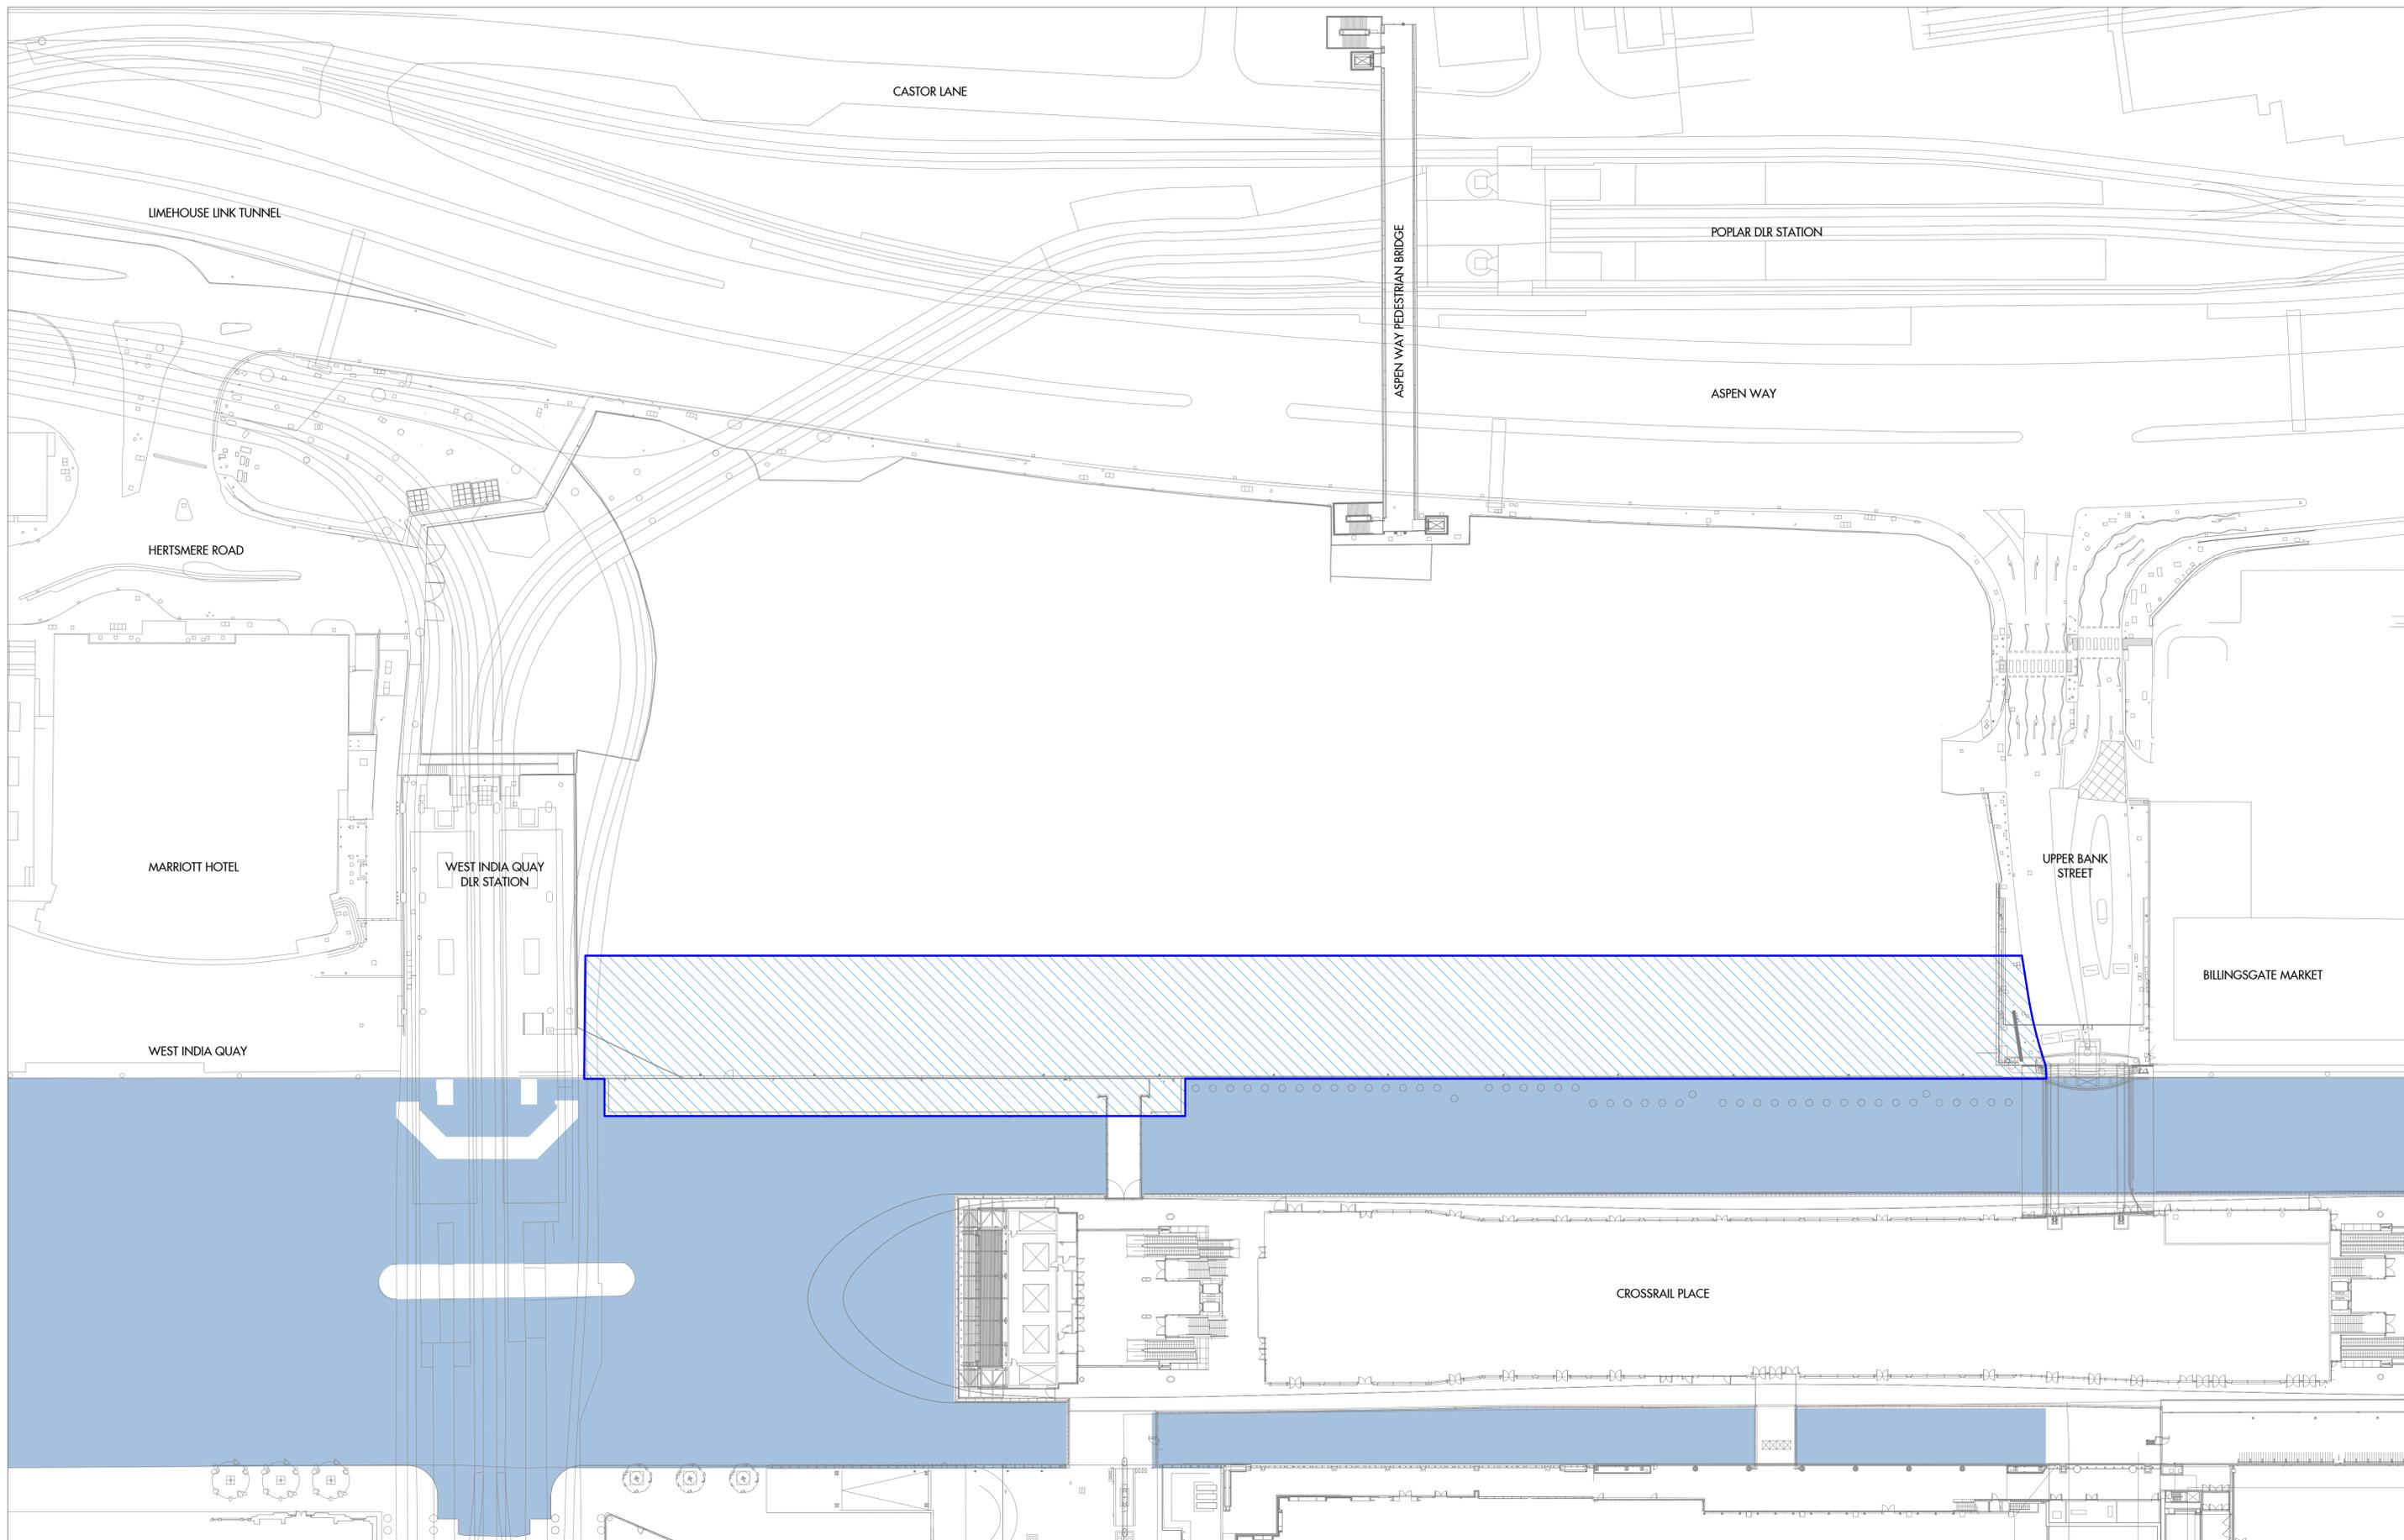

REV	DATE	DESCRIPTION	CD
P0	JULY 2020	PLANNING SUBMISSION	LP

Figured dimensions are in millimetres unless noted otherwise. All dimensions and levels shall be verified on site before proceeding with works. Detailed site surveys to be carried out to verify positions and level relationships with the features and evidence survey. The Architect must be notified of any discrepancy. Boundaries are indicative only and are to be verified by others. Allis & Morrison LLP is not responsible for any errors caused by the transmission, translation, software or computer systems. Allis & Morrison LLP is not responsible for any errors caused by the consequences of any use made of the drawings or models other than that for which they were produced by Allis & Morrison LLP for the Client. All Intellectual Property Rights reserved.



KEY	
	Extent of false quay to be demolished

NOTES:

Allis and Morrison LLP
 85 Southwark Street
 London SE1 0HX
 telephone 020 7921 0100
 facsimile 020 7921 0101
 email studio@allisandmorrison.com

North Quay Masterplan
EXISTING SITE DEMOLITION PLAN - FALSE QUAY
 LISTED BUILDING CONSENT APPLICATION
 19141-00-07-401
 SCALE 1 : 500 @A1 1 : 1000 @A3

PO
 Revision
FOR APPROVAL

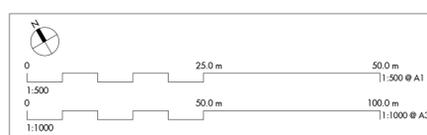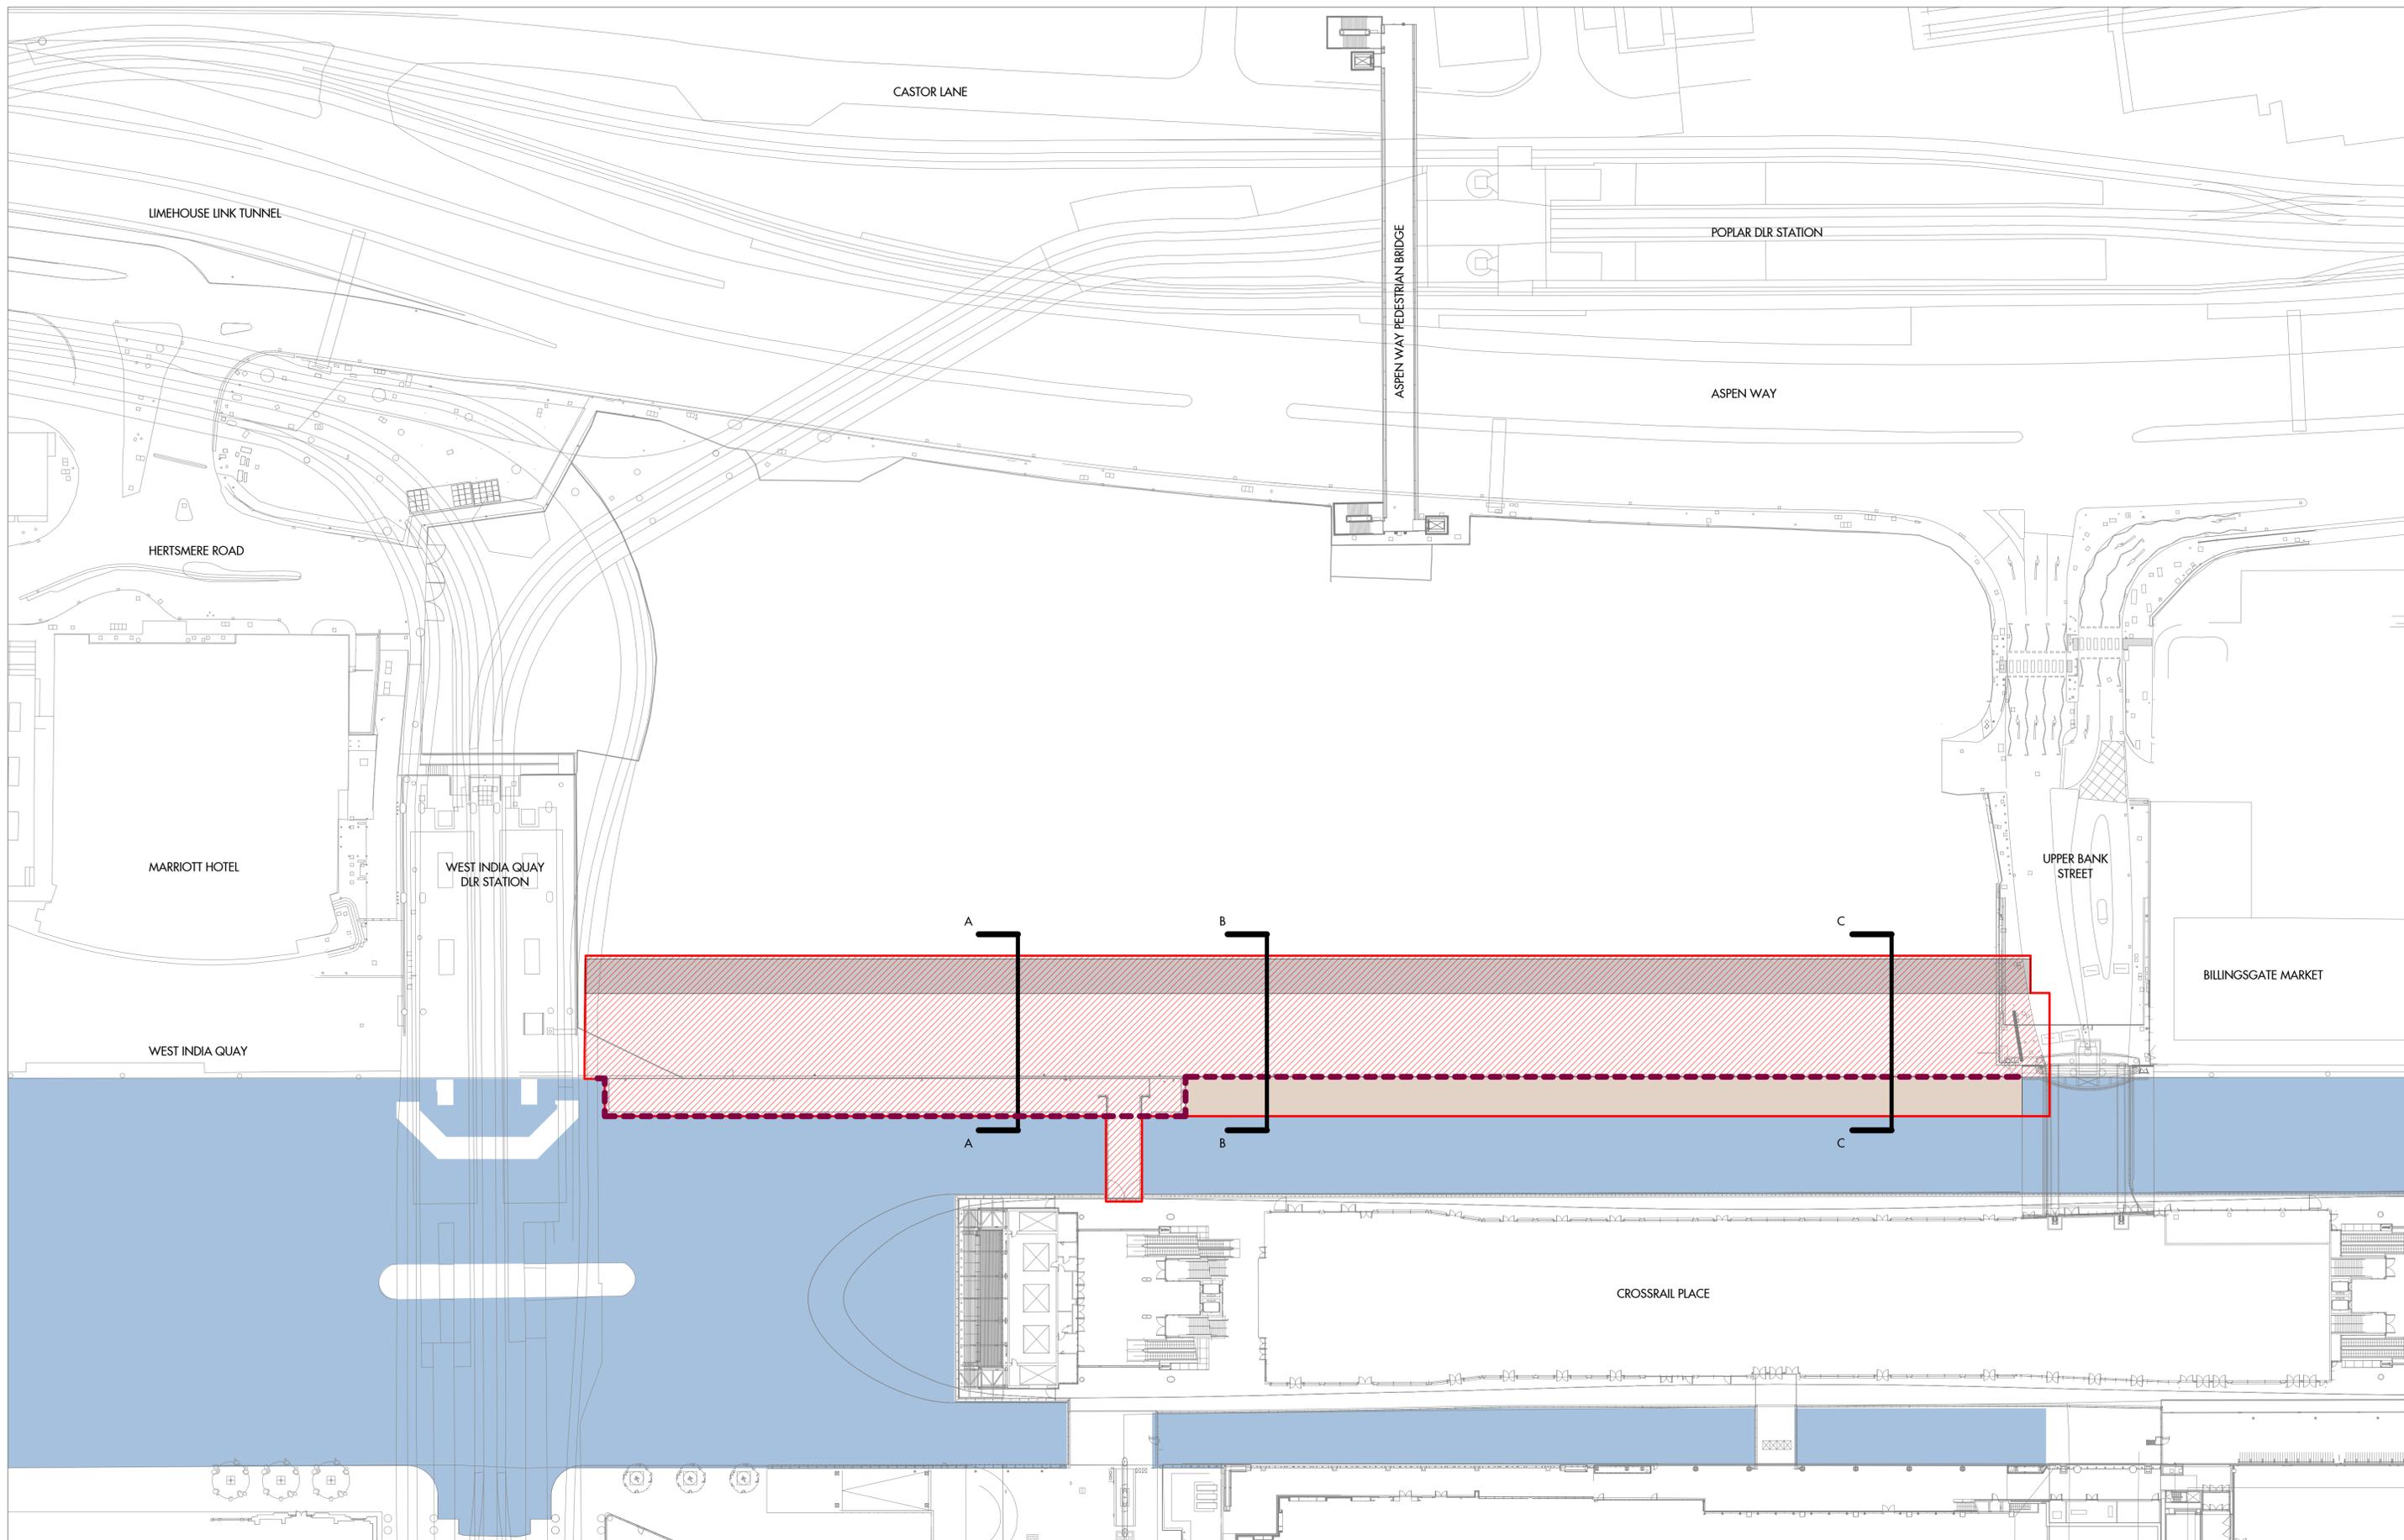

REV	DATE	DESCRIPTION	CD
P0	JULY 2020	PLANNING SUBMISSION	LP

Figured dimensions are in millimetres unless noted otherwise. All dimensions and levels shall be verified on site before proceeding with works. Detailed site surveys to be carried out to verify positions and level relationships with the features and evidence survey. The Architect must be notified of any discrepancy. Boundaries are indicative only and are to be verified by others. Allies & Morrison LLP is not responsible for any errors caused by the transmission, translation, software or computer systems. Allies & Morrison LLP is not responsible for any errors caused by the drawings or models other than those for which they were produced by Allies & Morrison LLP for the Client. All Intellectual Property Rights reserved.


KEY	
	Application Site Boundary
	Extent of Banana Wall
	Area of new marine deck
	Existing Dock Edge
	Potential To Be Reconstructed Following Demolition

NOTES:


Allies and Morrison LLP
 85 Southwark Street
 London SE1 0HX
 telephone 020 7921 0100
 facsimile 020 7921 0101
 email studio@alliesandmorrison.com

North Quay Masterplan
DOCK EDGE SECTIONS KEY PLAN
 LISTED BUILDING CONSENT APPLICATION
 19141-00-07-402
 SCALE 1 : 500 @A1 1 : 1000 @A3

PO
 Revision
 FOR INFORMATION

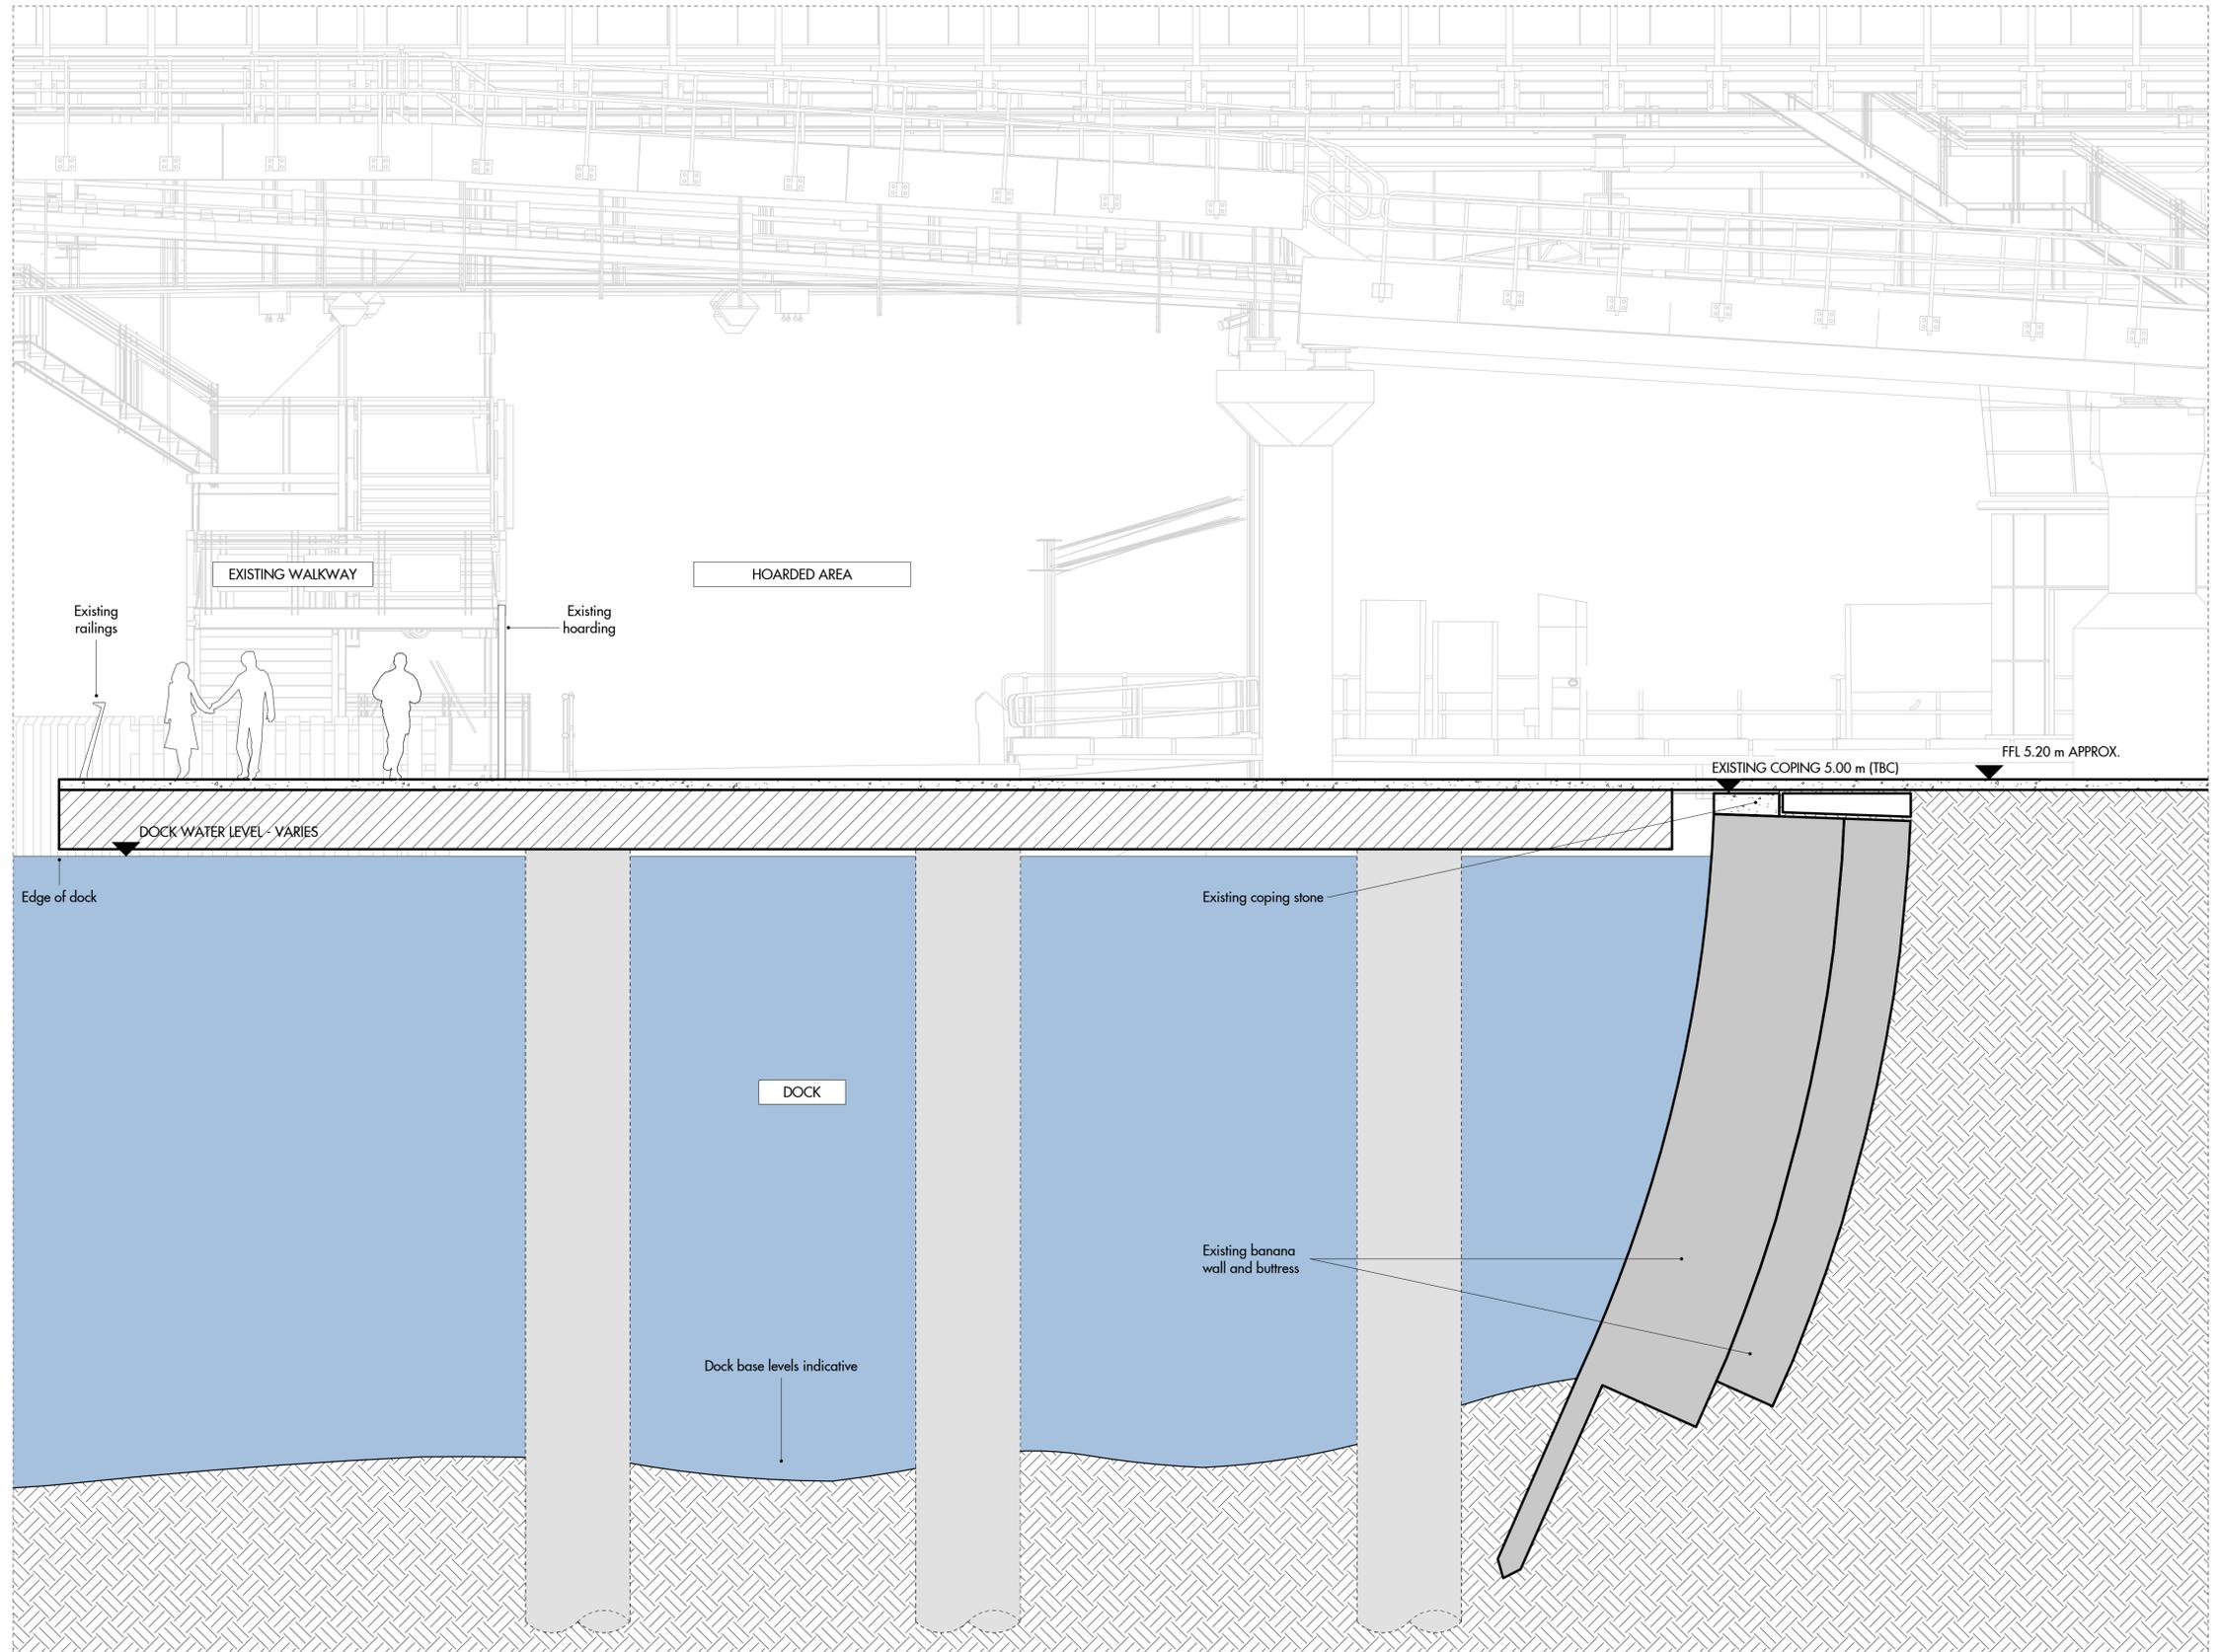

Section AA
1:50 @ A1

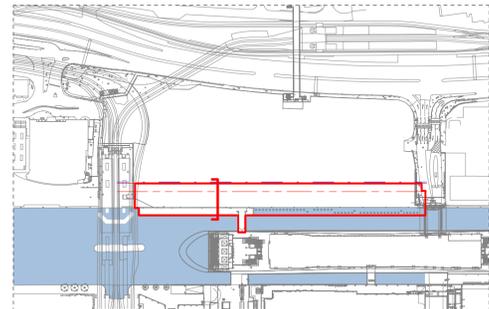

Key Plan

REV	DATE	DESCRIPTION	OID
P0	JULY 2020	PLANNING SUBMISSION	LP

0	2.5 m	5.0 m	1:50 @ A1
0	5.0 m	10.0 m	1:100 @ A3

Figured dimensions are in millimetres unless noted otherwise. All dimensions and levels shall be verified on site before proceeding with works. Detailed site surveys to be carried out to verify positions and level relationships with the features and ordnance survey. The Architect must be notified of any discrepancy. Boundaries are indicative only and are to be verified by others. Allies & Morrison LLP is not responsible for any errors caused by the transmission, translation, software or computer systems. Allies & Morrison LLP is not responsible for any errors caused by the consequences of any use made of the drawings or models other than that for which they were produced by Allies & Morrison LLP for the Client. All Intellectual Property Rights reserved.


NOTES:

Allies and Morrison LLP
 85 Southwark Street
 London SE1 0HX
 telephone 020 7921 0100
 facsimile 020 7921 0101
 email studio@alliesandmorrison.com


North Quay Masterplan
 EXISTING SECTION AA
 LISTED BUILDING CONSENT APPLICATION
 19141-00-07-403

SCALE 1 : 50 @A1 1 : 100 @A3

PO
 Revision
 FOR INFORMATION

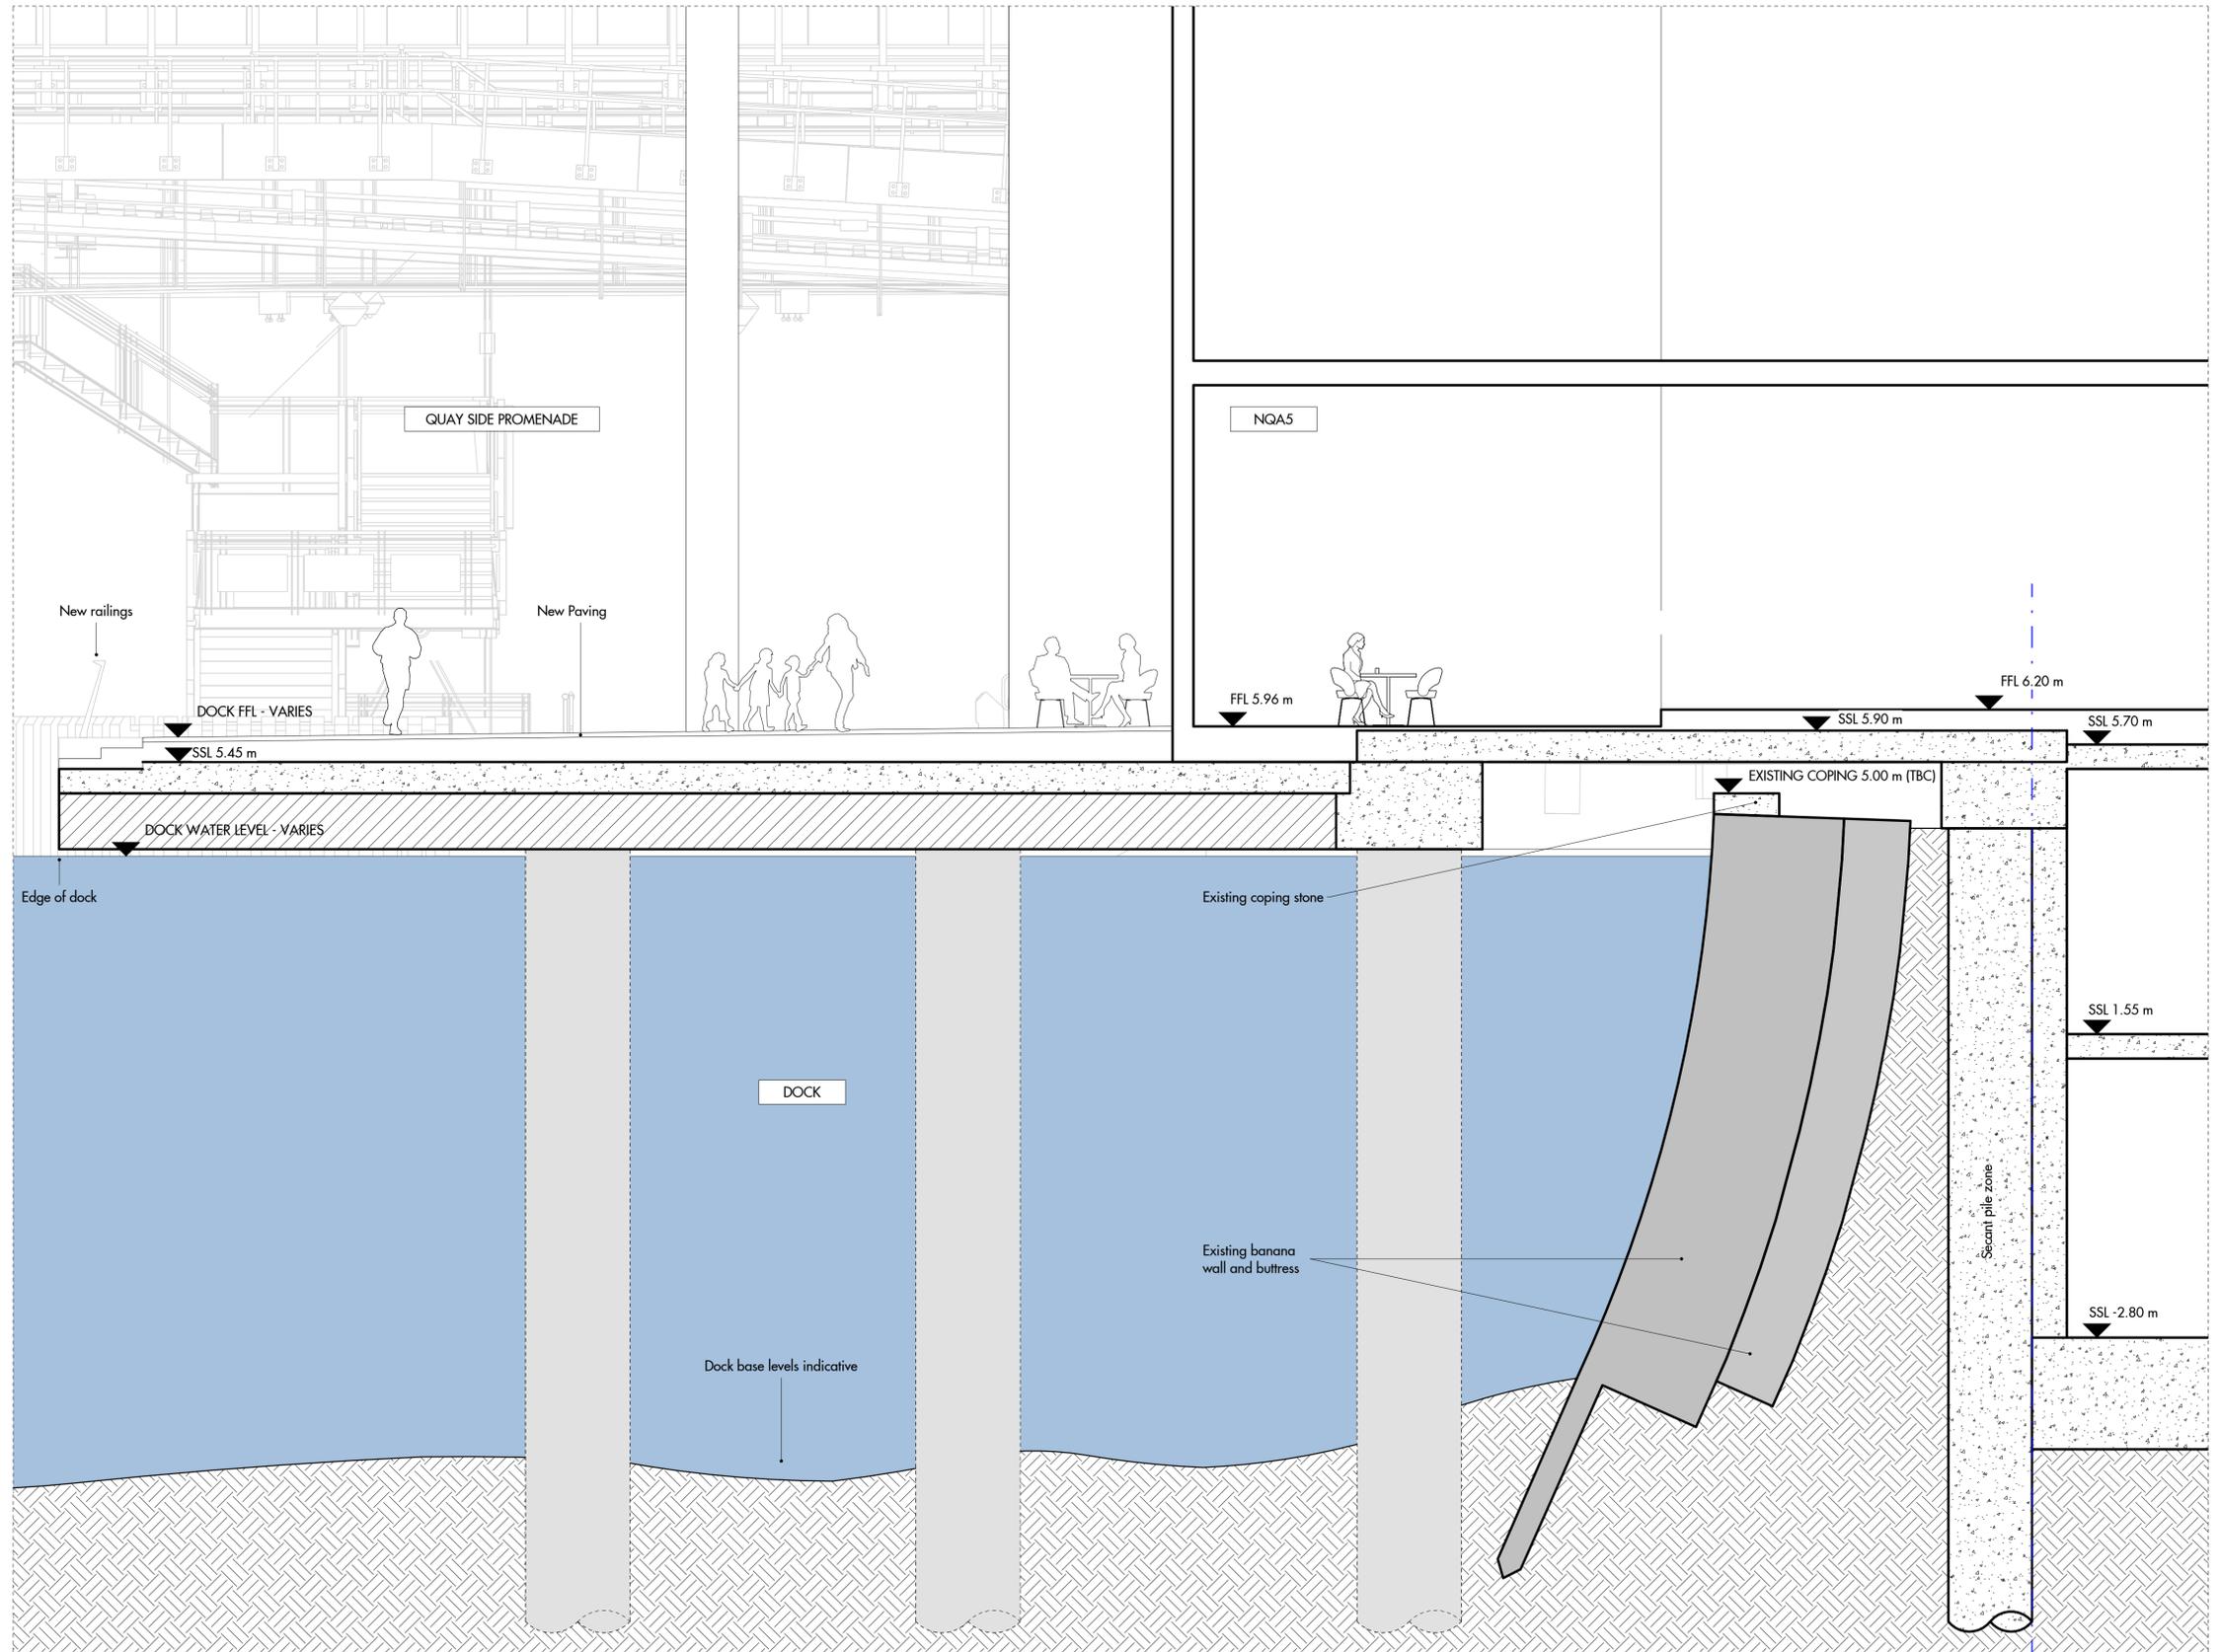

Section AA
1:50 @ A1

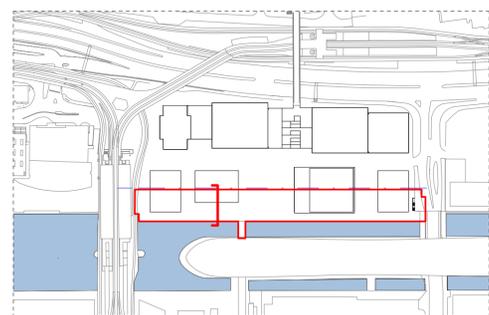

Key Plan

REV	DATE	DESCRIPTION	OID
P0	JULY 2020	PLANNING SUBMISSION	LP

0	2.5 m	5.0 m	1:50 @ A1
0	5.0 m	10.0 m	1:100 @ A3

Figured dimensions are in millimetres unless noted otherwise. All dimensions and levels shall be verified on site before proceeding with works. Detailed site surveys to be carried out to verify positions and level relationships with the features and ordnance survey. The Architect must be notified of any discrepancy. Boundaries are indicative only and are to be verified by others. Allies & Morrison LLP is not responsible for any errors caused by the transmission, translation, software or computer systems. Allies & Morrison LLP is not responsible for any errors caused by the consequences of any use made of the drawings or models other than that for which they were produced by Allies & Morrison LLP for the Client. All Intellectual Property Rights reserved.



NOTES:

Allies and Morrison LLP
 85 Southwark Street
 London SE1 0HX
 telephone 020 7921 0100
 facsimile 020 7921 0101
 email studio@alliesandmorrison.com

North Quay Masterplan
 PROPOSED SECTION AA (INDICATIVE SCHEME)
 LISTED BUILDING CONSENT APPLICATION
 19141-00-07-404


SCALE 1 : 50 @A1 1 : 100 @A3

PO
 Revision
 FOR INFORMATION

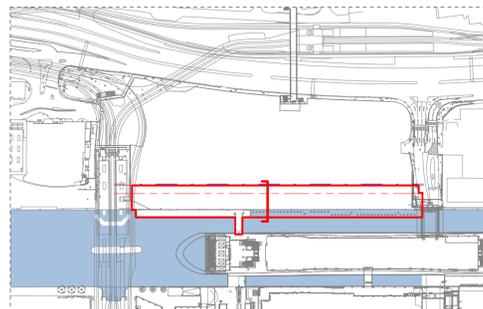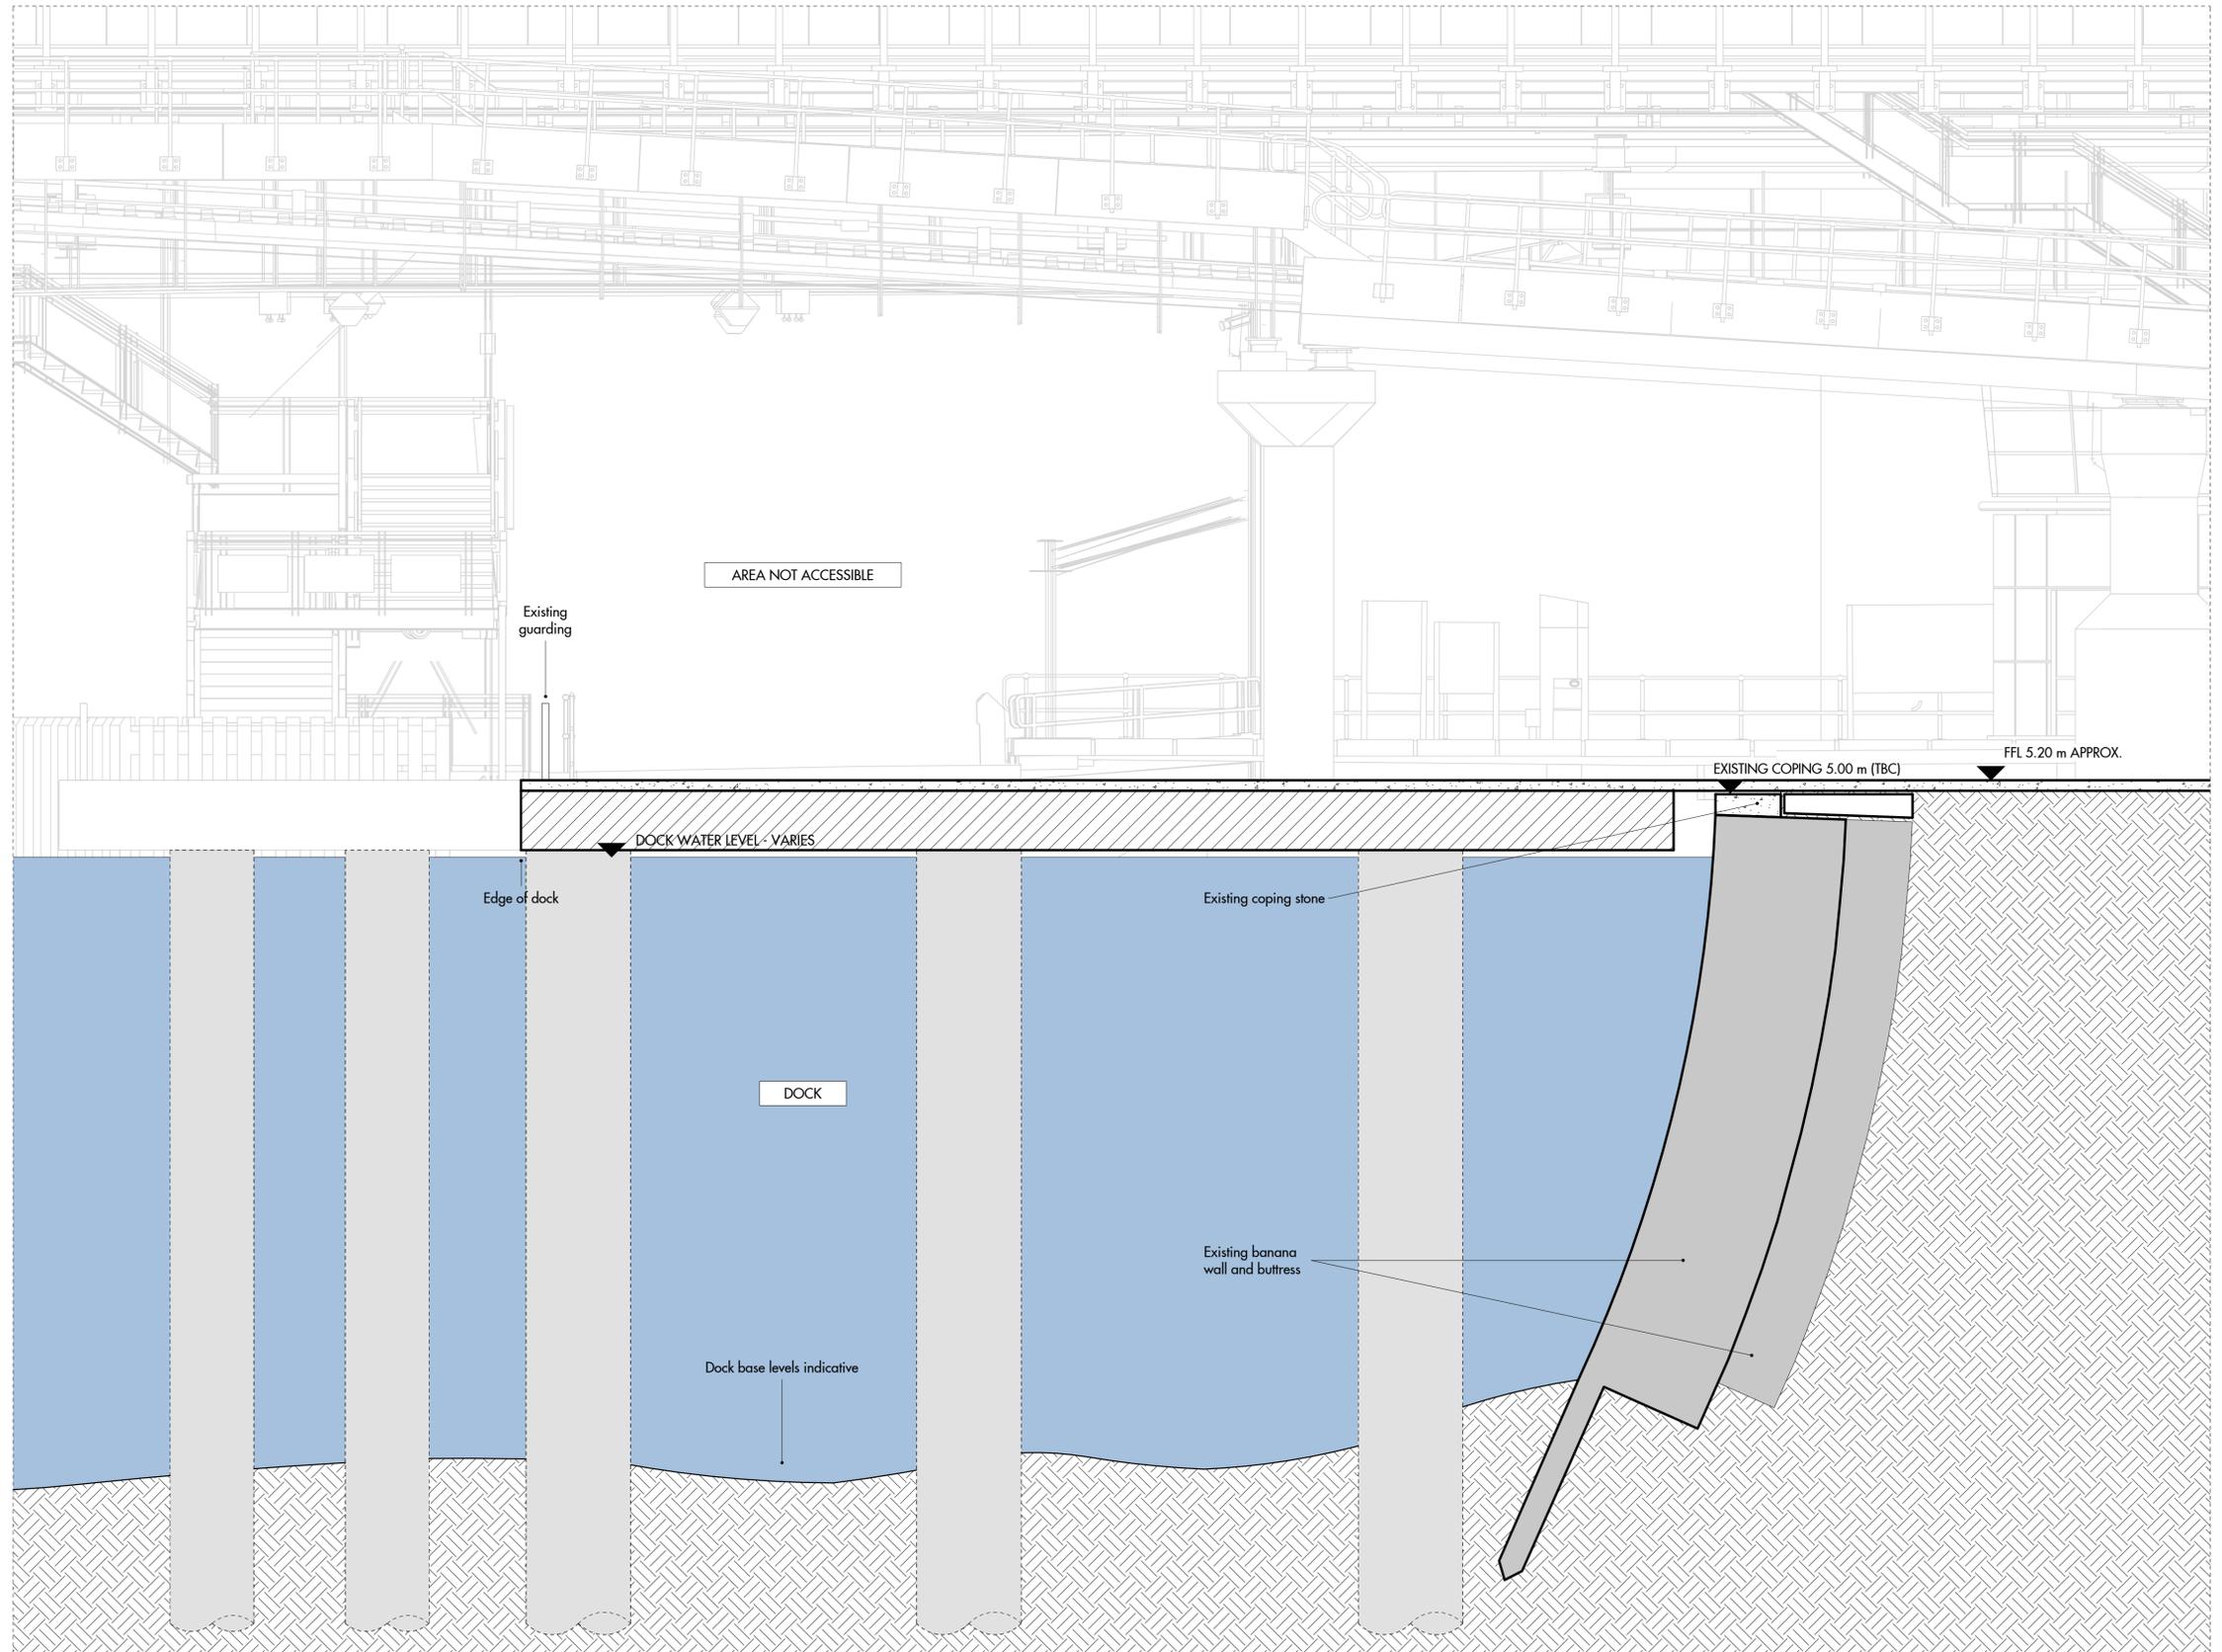

Key Plan

Section BB
1:50 @ A1

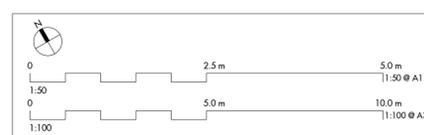

REV	DATE	DESCRIPTION	OID
P0	JULY 2020	PLANNING SUBMISSION	LP



Figured dimensions are in millimetres unless noted otherwise. All dimensions and levels shall be verified on site before proceeding with works. Detailed site surveys to be carried out to verify positions and level relationships with the features and conditions survey. The Architect must be notified of any discrepancy. Boundaries are indicative only and are to be verified by others. Allias & Morrison LLP is not responsible for any errors caused by the transmission, translation, software or computer systems. 

NOTES:

Allias and Morrison LLP
 85 Southwark Street
 London SE1 0HX
 telephone 020 7921 0100
 facsimile 020 7921 0101
 email studio@alliasandmorrison.com

North Quay Masterplan
 EXISTING SECTION BB
 LISTED BUILDING CONSENT APPLICATION
 19141-00-07-405

SCALE 1 : 50 @A1 1 : 100 @A3

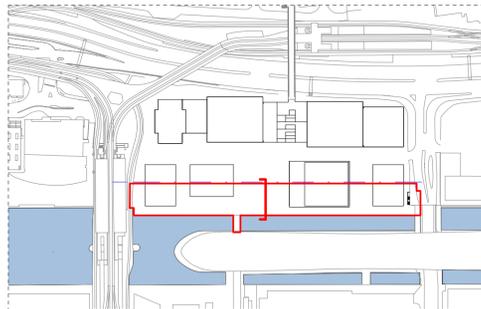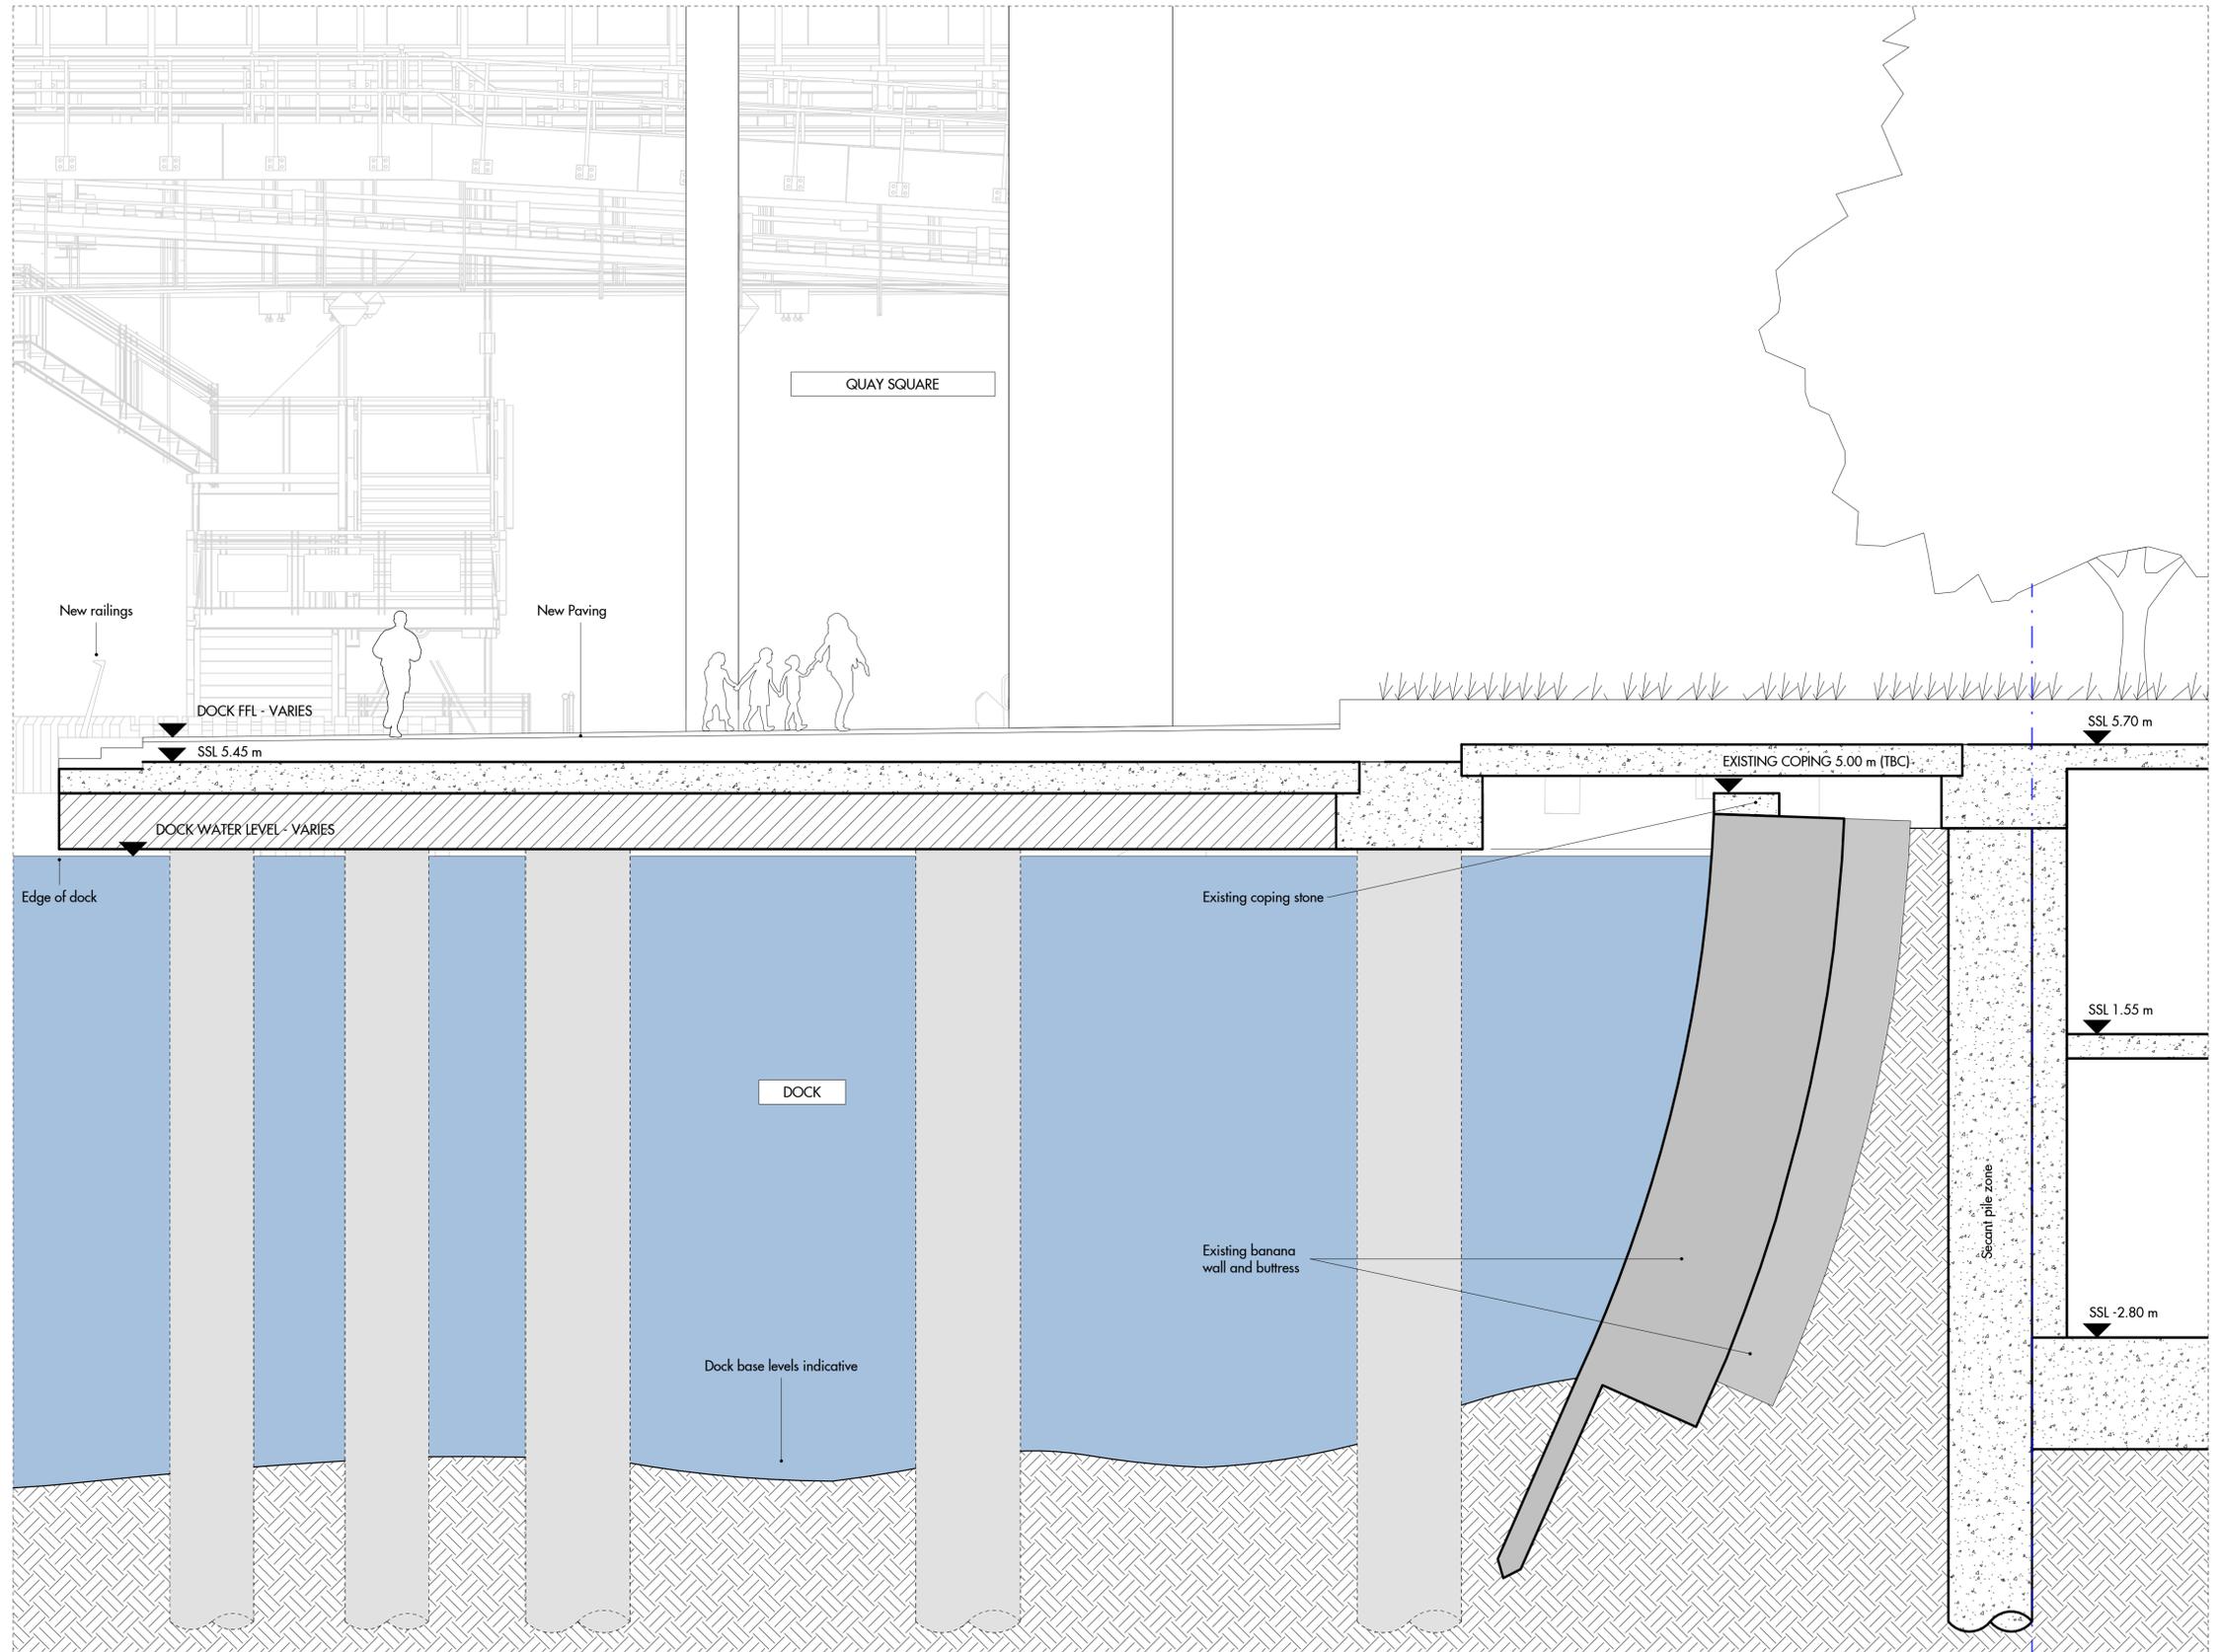

Key Plan

Section BB
1:50 @ A1

REV	DATE	DESCRIPTION	OID
P0	JULY 2020	PLANNING SUBMISSION	IP

0	2.5 m	5.0 m	1:50 @ A1
0	5.0 m	10.0 m	1:100 @ A3

Figured dimensions are in millimetres unless noted otherwise. All dimensions and levels shall be verified on site before proceeding with works. Detailed site surveys to be carried out to verify positions and level relationships with the features and ordnance survey. The Architect must be notified of any discrepancy. Boundaries are indicative only and are to be verified by others. Allis & Morrison LLP is not responsible for any errors caused by the transmission, translation, software or computer systems. Allis & Morrison LLP is not responsible for any errors caused by the consequences of any use made of the drawings or models other than that for which they were produced by Allis & Morrison LLP for the Client. All Intellectual Property Rights reserved.


NOTES:

Allis and Morrison LLP
 85 Southwark Street
 London SE1 0HX
 telephone 020 7921 0100
 facsimile 020 7921 0101
 email studio@allisandmorrison.com

North Quay Masterplan
PROPOSED SECTION BB (INDICATIVE SCHEME)
 LISTED BUILDING CONSENT APPLICATION
 19141-00-07-406


SCALE 1 : 50 @A1 1 : 100 @A3

PO
 Revision
FOR INFORMATION

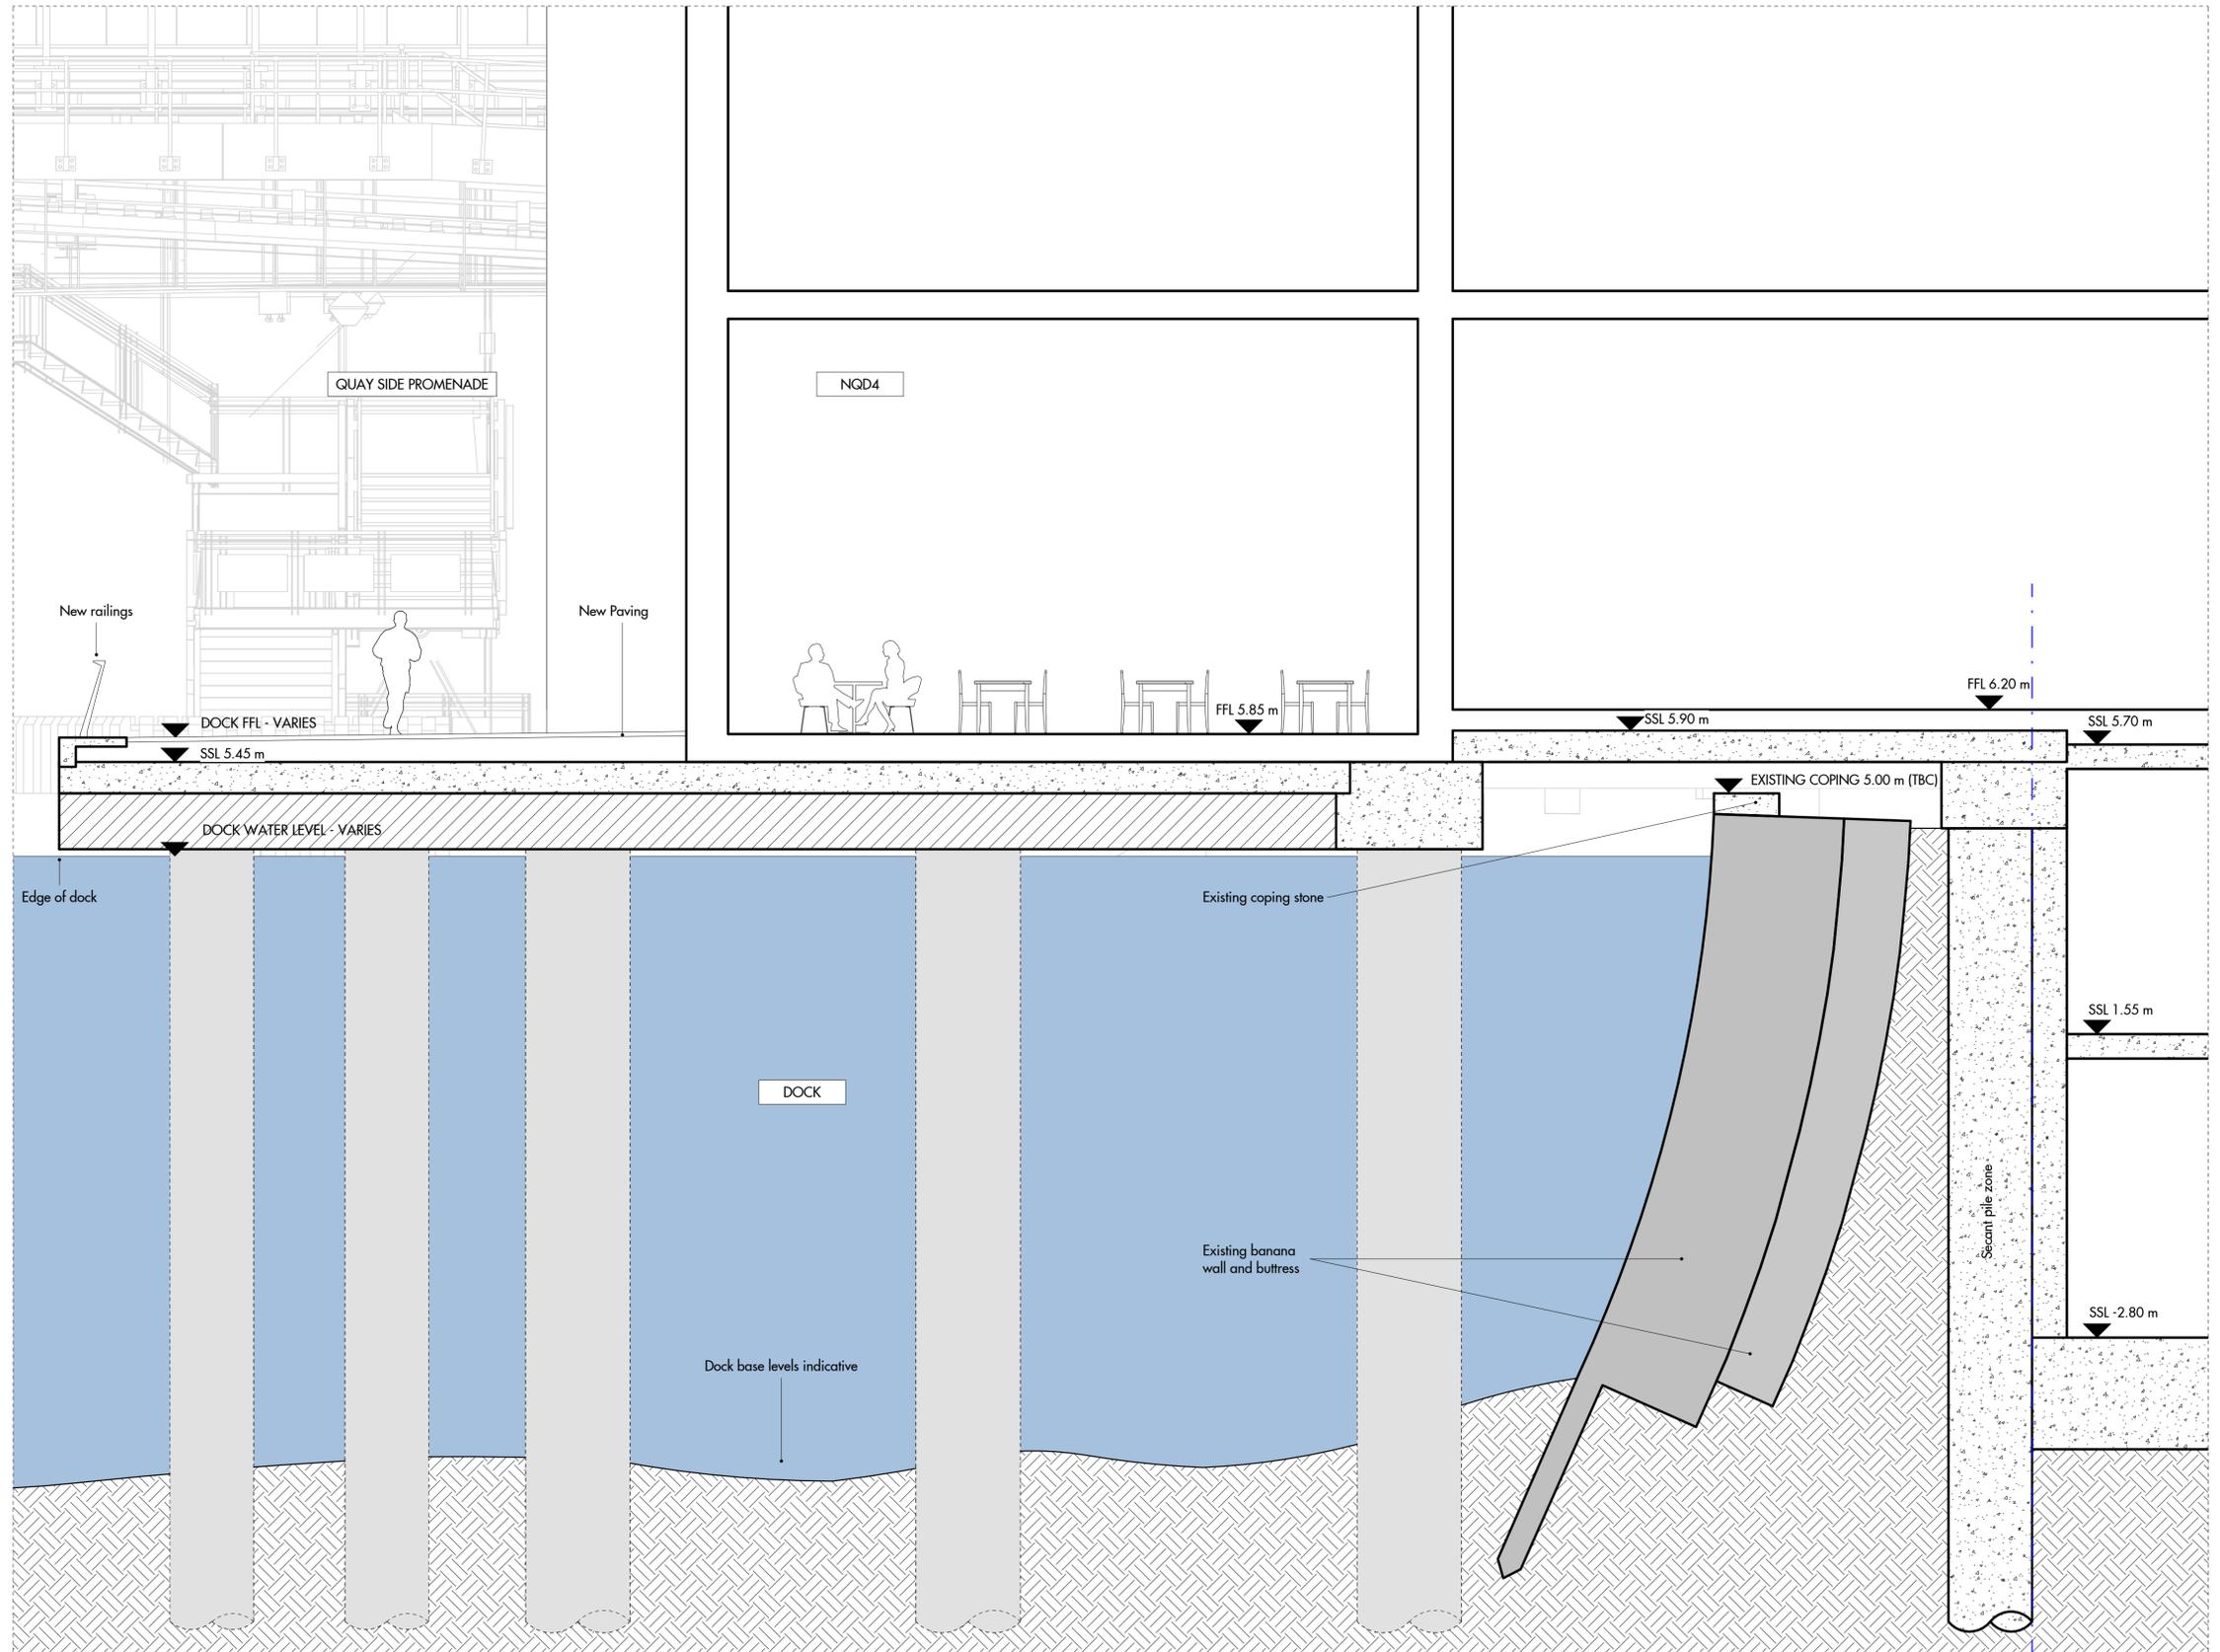

Key Plan

Section CC
1:50 @ A1

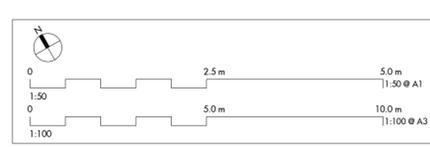

REV	DATE	DESCRIPTION	OID
P0	JULY 2020	PLANNING SUBMISSION	LP

Figured dimensions are in millimetres unless noted otherwise. All dimensions and levels shall be verified on site before proceeding with works. Detailed site surveys to be carried out to verify positions and level relationships with the features and ordnance survey. The Architect must be notified of any discrepancy. Boundaries are indicative only and are to be verified by others. Allis & Morrison LLP is not responsible for any errors caused by the transmission, translation, software or computer systems. All Intellectual Property Rights reserved.

NOTES:

Allis and Morrison LLP
 85 Southwark Street
 London SE1 0HX
 telephone 020 7921 0100
 facsimile 020 7921 0101
 email studio@allisandmorrison.com

North Quay Masterplan
 PROPOSED SECTION CC (INDICATIVE SCHEME)
 LISTED BUILDING CONSENT APPLICATION
 19141-00-07-408

SCALE 1 : 50 @A1 1 : 100 @A3

PO
 Revision
 FOR INFORMATION